



Front Elevation - Not to Scale

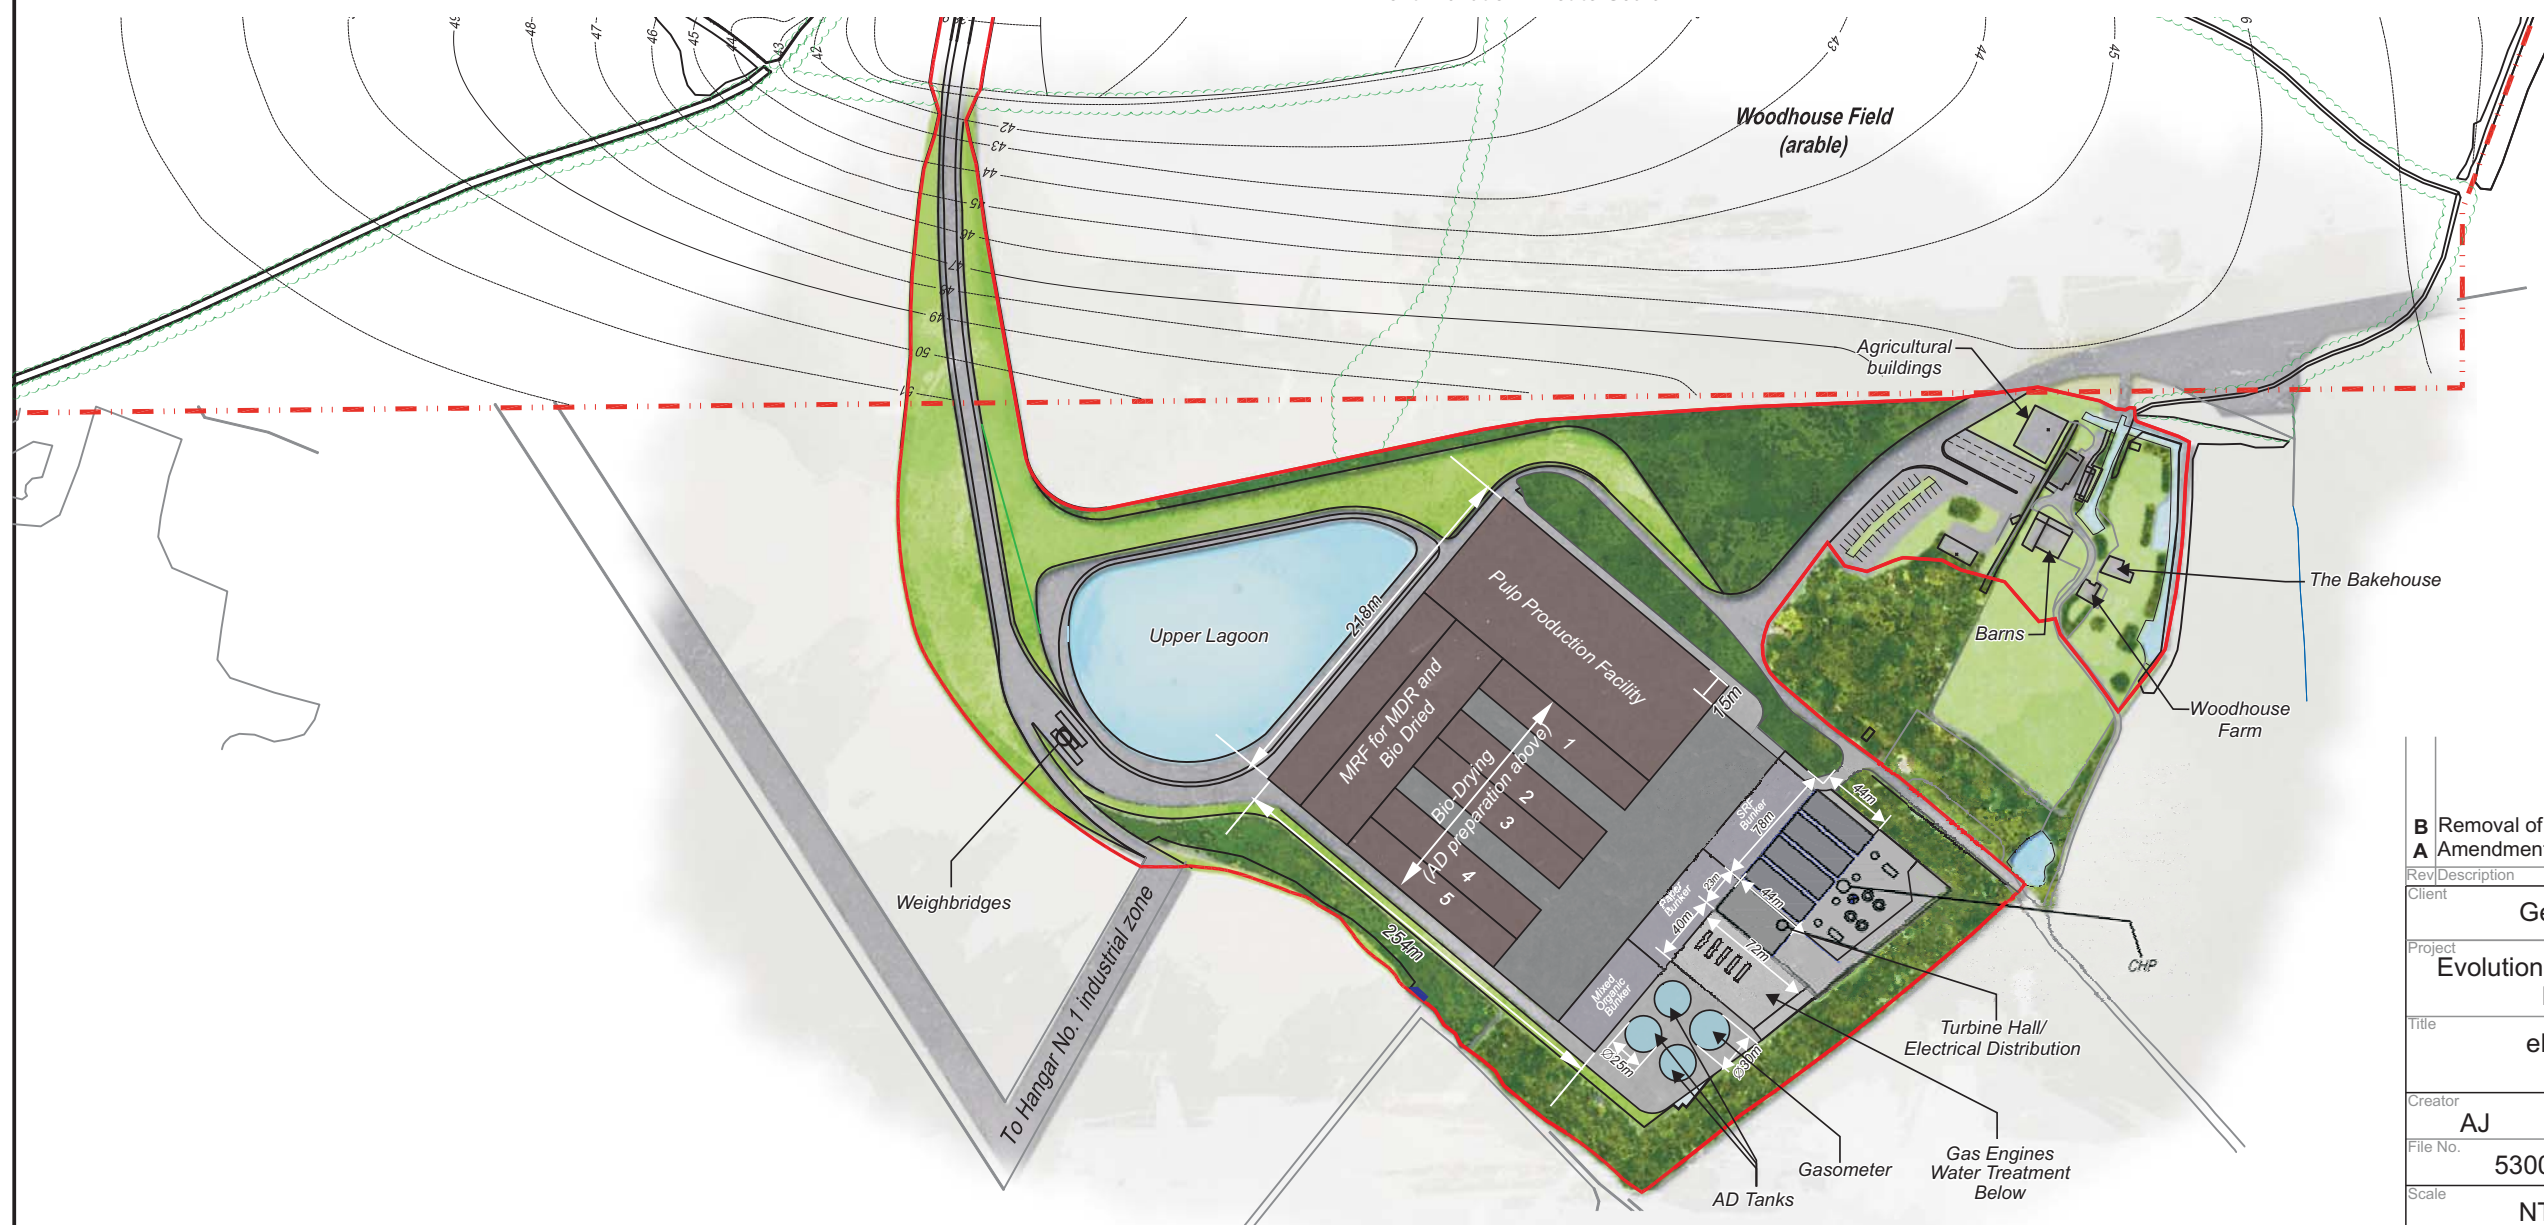

Site Layout

 

B Removal of Biogas Exhaust Stack		SJS	GEC	05/10/09
A Amendment to eRCF roof span		SJS	SJS	24/11/08
Rev	Description	PM	Review	Date
Client				
Gent Fairhead & Co. Limited				
Project				
Evolution of the Recycling and Composting Facility, Rivenhall Airfield				
Title				
eRCF General Arrangement				
Creator	Project Manager	Reviewer	Date	
AJ	SJS	SJS	20/10/2008	
File No.		Project No.		
5300259		07514690074		
Scale		Status		
NTS		Final		
Drawing No.				Rev
3-19				B