



Plan of Upper Lagoon




Site Plan not to scale

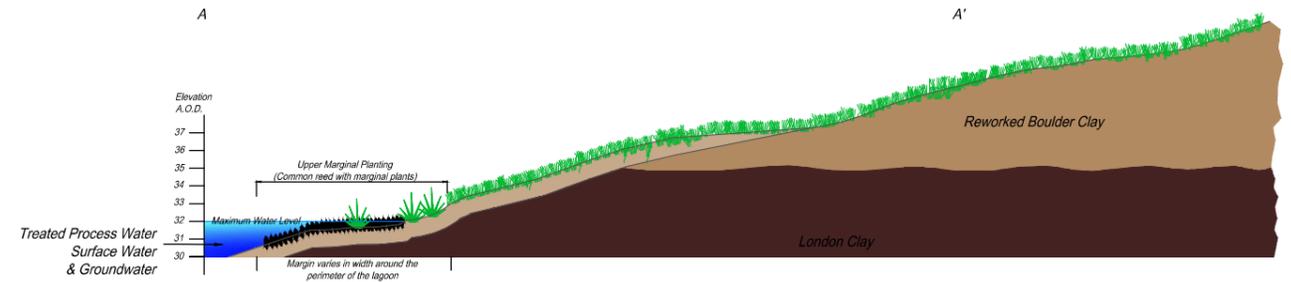

Typical Section of Upper Lagoon A-A'  
Scale 1:400

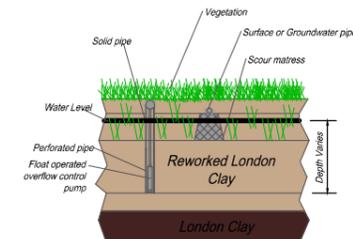

Typical Section of Surface or Groundwater Pipe Inlet  
Scale 1:400

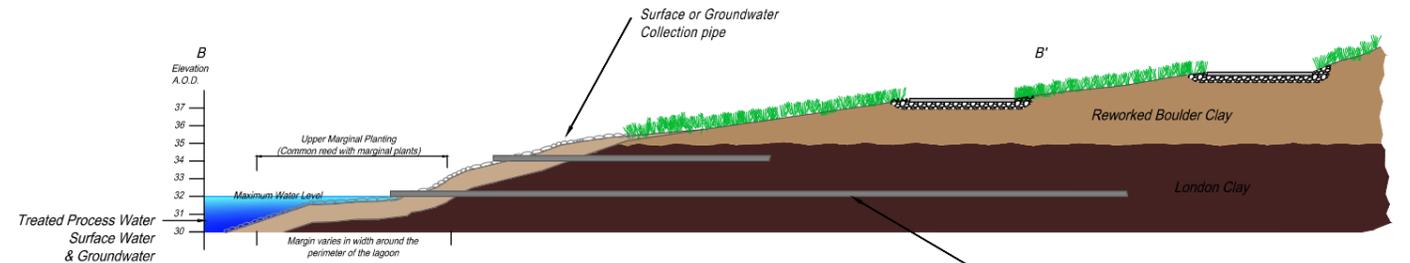

Surface or Groundwater Discharge B-B'  
Scale 1:400

-  LONDON CLAY
-  REWORKED BOULDER CLAY
-  REWORKED LONDON CLAY / CLAY LINER
-  TREATED PROCESS WATER SURFACE WATER & GROUNDWATER

**Notes:**

Note 1,

This drawing shows proposed IWMF process and landscape areas as indicative only. Under the Submission of Details process, final details of all process plant layout and configuration will be as approved under Condition 19, final details of all landscape details will be as approved under Condition 57, final details of all access road details will be as approved under Conditions(s) 6, 62 and 63, and final details of Woodhouse Farm Car Park will be as approved under Condition 61.

Note 2,

Drainage details are indicative. Final details of surface water drainage and groundwater management will be as approved under the Submission of Details against Condition 23.

|     |   |     |     |          |
|-----|---|-----|-----|----------|
| B   | Drawing block revised to MSJ from Golder Associates. Site layout revised. | ROS | ABM | 18/12/14 |
| Rev | Revision  | Int | Chk | Date     |

|  |             |            |   |   |
|--|-------------|------------|---|---|
| <br>Consulting Civil & Structural Engineers<br>Vinery Court, 58 Cardigan Lane, LEEDS LS4 2LD.<br>Tel: 0113 2306080 Website: www.msj.co.uk | Date        | 21/05/2015 | Title<br><b>Upper Lagoon and Wetland Shelf</b><br><b>Gent Fairhead &amp; Co. Limited, Rivenhall Airfield</b><br><b>Proposed Integrated Waste Management Facility</b><br><b>Scale as Shown @A3</b> |  |
|  | Project No. | 213033     |   |   |
|  | Created by  | ROS        |   |   |
|  | Paper Size  | A3         |   |   |