


OS map data reproduced by permission of Ordnance Survey on behalf of HMSO. © Crown copyright 2021. All rights reserved. Ordnance Survey licence number 0100040692

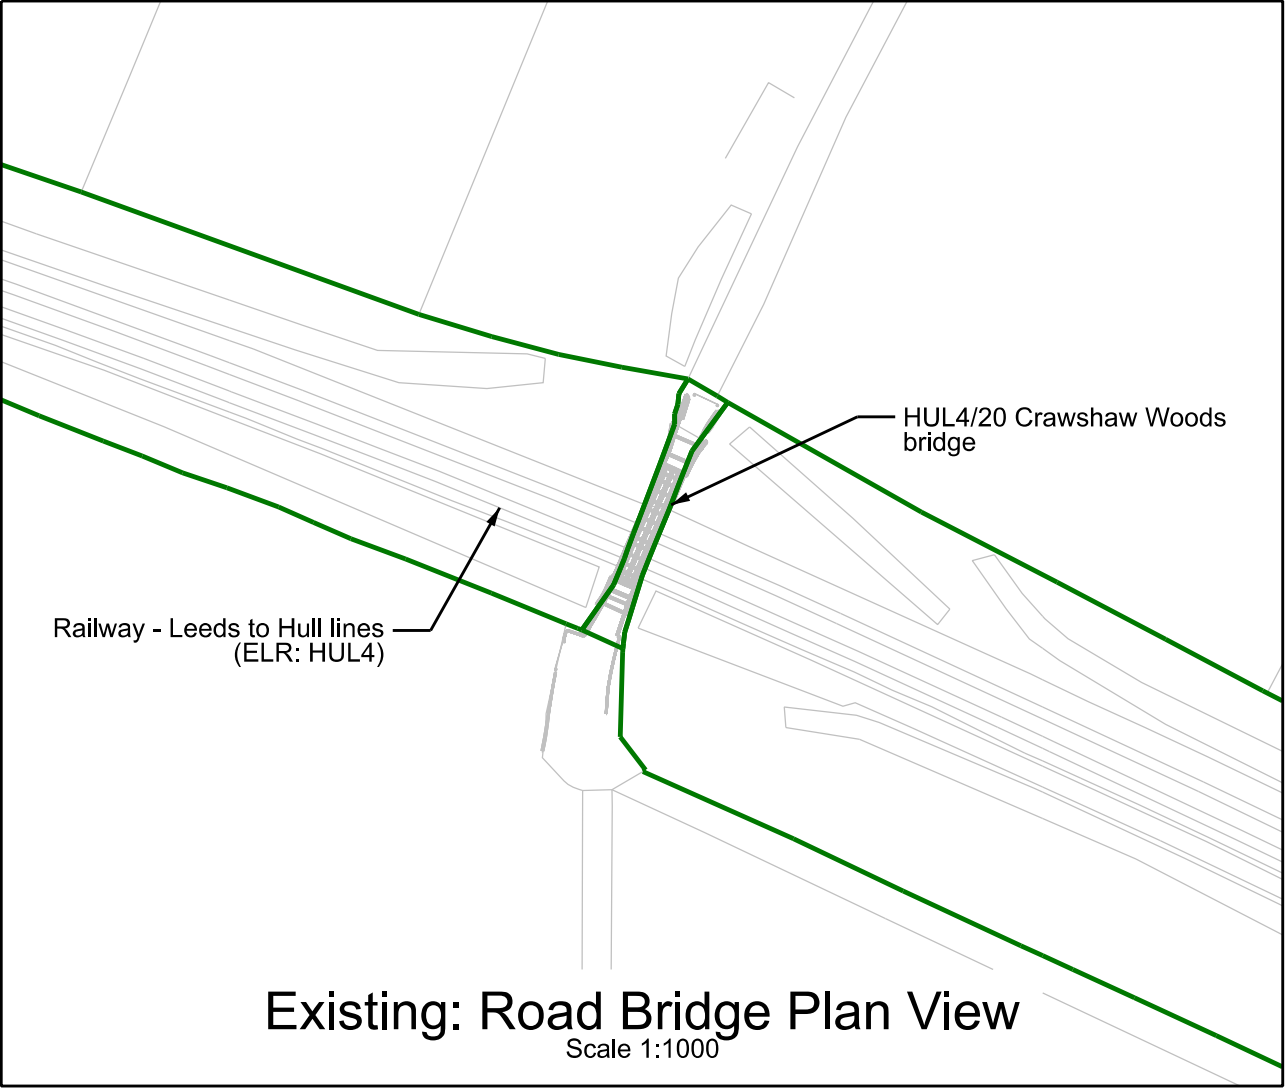

Proposed: Road Bridge Plan View
Scale 1:250

Legend/Notes

000000
X-X

Section Call-out

0 5 10 15 20 25m

SCALE 1:250 - Proposed

0 20 40 60 80 100m

SCALE 1:1000 - Existing

Legend

Proposed Infrastructure

Existing Infrastructure

Deemed Planning Application Boundary

Network Rail Land Boundary

Notes

1. All dimensions are in millimetres unless stated otherwise.

2. Do not scale from this drawing.

3. In constructing or maintaining the works identified as Scheduled Works in Schedule 1 of the Network Rail (Leeds to Mickfield Enhancements) Order Network Rail may deviate from the dimensions shown on this drawing to the extent permitted by the Order.

4. This drawing is to be read in conjunction with:
151666-TRA-00-HUL4-DRG-R-SG-220001 - Location Plan
151666-TRA-00-HUL4-DRG-R-SG-220002 - Site Plan
151666-TRA-00-HUL4-DRG-R-SG-220004 - Elevations West
151666-TRA-00-HUL4-DRG-R-SG-220005 - Elevations East
151666-TRA-00-HUL4-DRG-R-SG-220006 - Proposed Sections

Location Diagram (NTS)

Leeds to Mickfield Enhancements Order

Notes

1. All dimensions are in millimetres unless stated otherwise.

2. Do not scale from this drawing.

3. In constructing or maintaining the works identified as Scheduled Works in Schedule 1 of the Network Rail (Leeds to Mickfield Enhancements) Order Network Rail may deviate from the dimensions shown on this drawing to the extent permitted by the Order.

4. This drawing is to be read in conjunction with:
151666-TRA-00-HUL4-DRG-R-SG-220001 - Location Plan
151666-TRA-00-HUL4-DRG-R-SG-220002 - Site Plan
151666-TRA-00-HUL4-DRG-R-SG-220004 - Elevations West
151666-TRA-00-HUL4-DRG-R-SG-220005 - Elevations East
151666-TRA-00-HUL4-DRG-R-SG-220006 - Proposed Sections

Rev

Date

Description of Revisions

OM

MW

MW

Drawn

Chkd

Appr

Status

Suitability

Fit for Information

S2

NetworkRail

Authorised

Signed

Contractor(s)

Location

Type

Role

Zone

Phasing

Project

Contract No.

Contract Title

Drawing Title

Designed

Drawn

Checked

Approved

Scale(s)

Alternative Reference

Drawing Number

151666-TRA-00-HUL4-DRG-R-SG-220003

Sheet

of

Revision

P01

29/06/23

First Issue

OM

MW

MW

Drawn

Chkd

Appr

Status

Suitability

Fit for Information

S2

Area BDY MICKLEFIELD TO LEEDS CITY STATION

CAD Drawing

Rail Engineering

Proposed

GRIP 4

151666

TRU - East of Leeds

Works to Raise Crawshaw Woods Bridge Existing and Proposed Detailed Plans

O.McIntosh

Electronically Signed

29/06/23

O.McIntosh

Electronically Signed

29/06/23

M.Westwood

Electronically Signed

29/06/23

M.Westwood

Electronically Signed

29/06/23

As Shown

14.1078

to

0

151666-TRA-00-HUL4-DRG-R-SG-220003

P01

000000
X-X

Section Call-out

0 5 10 15 20 25m

SCALE 1:250 - Proposed

0 20 40 60 80 100m

SCALE 1:1000 - Existing

Legend

Proposed Infrastructure

Existing Infrastructure

Deemed Planning Application Boundary

Network Rail Land Boundary

Notes

1. All dimensions are in millimetres unless stated otherwise.

2. Do not scale from this drawing.

3. In constructing or maintaining the works identified as Scheduled Works in Schedule 1 of the Network Rail (Leeds to Mickfield Enhancements) Order Network Rail may deviate from the dimensions shown on this drawing to the extent permitted by the Order.

4. This drawing is to be read in conjunction with:
151666-TRA-00-HUL4-DRG-R-SG-220001 - Location Plan
151666-TRA-00-HUL4-DRG-R-SG-220002 - Site Plan
151666-TRA-00-HUL4-DRG-R-SG-220004 - Elevations West
151666-TRA-00-HUL4-DRG-R-SG-220005 - Elevations East
151666-TRA-00-HUL4-DRG-R-SG-220006 - Proposed Sections

Location Diagram (NTS)

Leeds to Mickfield Enhancements Order

Notes

1. All dimensions are in millimetres unless stated otherwise.

2. Do not scale from this drawing.

3. In constructing or maintaining the works identified as Scheduled Works in Schedule 1 of the Network Rail (Leeds to Mickfield Enhancements) Order Network Rail may deviate from the dimensions shown on this drawing to the extent permitted by the Order.

4. This drawing is to be read in conjunction with:
151666-TRA-00-HUL4-DRG-R-SG-220001 - Location Plan
151666-TRA-00-HUL4-DRG-R-SG-220002 - Site Plan
151666-TRA-00-HUL4-DRG-R-SG-220004 - Elevations West
151666-TRA-00-HUL4-DRG-R-SG-220005 - Elevations East
151666-TRA-00-HUL4-DRG-R-SG-220006 - Proposed Sections

Rev

Date

Description of Revisions

OM

MW

MW

Drawn

Chkd

Appr

Status

Suitability

Fit for Information

S2

NetworkRail

Authorised

Signed

Contractor(s)

Location

Type

Role

Zone

Phasing

Project

Contract No.

Contract Title

Drawing Title

Designed

Drawn

Checked

Approved

Scale(s)

Alternative Reference

Drawing Number

151666-TRA-00-HUL4-DRG-R-SG-220003

Sheet

of

Revision

P01

29/06/23

First Issue

OM

MW

MW

Drawn

Chkd

Appr

Status

Suitability

Fit for Information

S2

Area BDY MICKLEFIELD TO LEEDS CITY STATION

CAD Drawing

Rail Engineering

Proposed

GRIP 4

151666

TRU - East of Leeds

Works to Raise Crawshaw Woods Bridge Existing and Proposed Detailed Plans

O.McIntosh

Electronically Signed

29/06/23

O.McIntosh

Electronically Signed

29/06/23

M.Westwood

Electronically Signed

29/06/23

M.Westwood

Electronically Signed

29/06/23

As Shown

14.1078

to

0

151666-TRA-00-HUL4-DRG-R-SG-220003

P01

Sheet Size A1 594 x 841