




Long Section A-A: Looking North
Scale 1:500

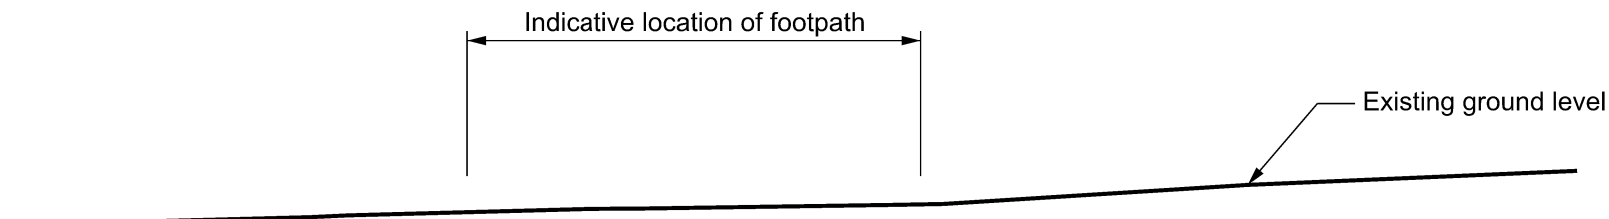


Cross Section B-B: Looking East
Scale 1:50

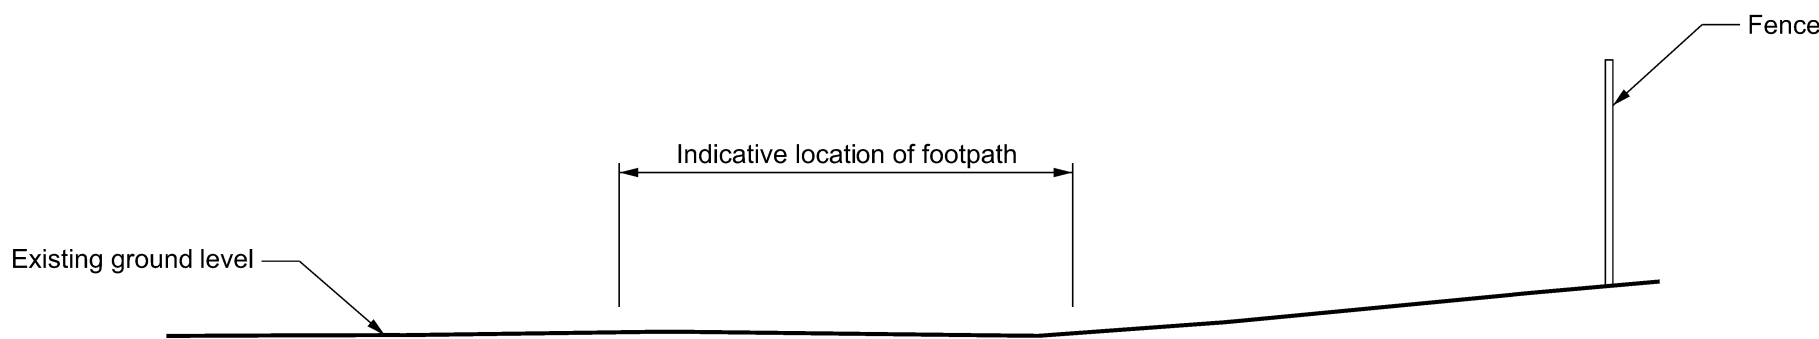

Cross Section C-C: Looking East
Scale 1:50

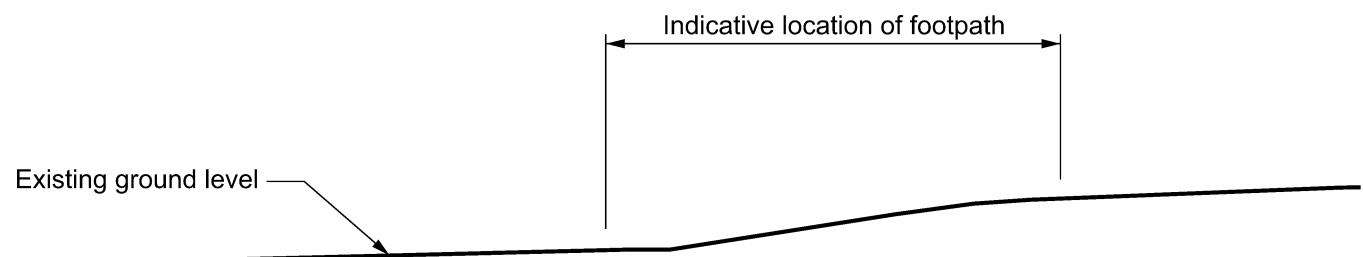


Cross Section D-D: Looking East
Scale 1:50

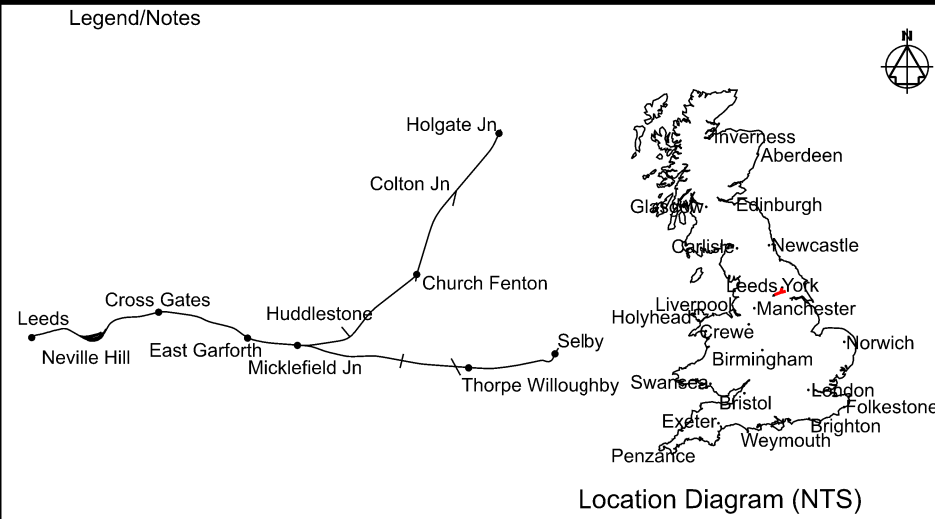

Leeds to Micklefield Enhancements Order

Notes

- All dimensions are in millimetres unless stated otherwise.
- Do not scale from this drawing.
- In constructing or maintaining the works identified as Scheduled Works in Schedule 1 of the Network Rail (Leeds to Micklefield Enhancements) Order Network Rail may deviate from the dimensions shown on this drawing to the extent permitted by the Order.
- This drawing is to be read in conjunction with:
 - 151666-TRA-00-HUL4-DRG-R-SG-250001 - Location Plan
 - 151666-TRA-00-HUL4-DRG-R-SG-250002 - Site Plan
 - 151666-TRA-00-HUL4-DRG-R-SG-250003 - Highway Works Detailed Plans
 - 151666-TRA-00-HUL4-DRG-R-SG-250004 - Footpath Detailed Plans
 - 151666-TRA-00-HUL4-DRG-R-SG-250006 - TSC Detailed Plans
 - 151666-TRA-00-HUL4-DRG-R-SG-250007 - TSC Proposed Sections
 - 151666-TRA-00-HUL4-DRG-R-SG-250008 - Bridleway Detailed Plans
 - 151666-TRA-00-HUL4-DRG-R-SG-250009 - Bridleway Proposed Sections

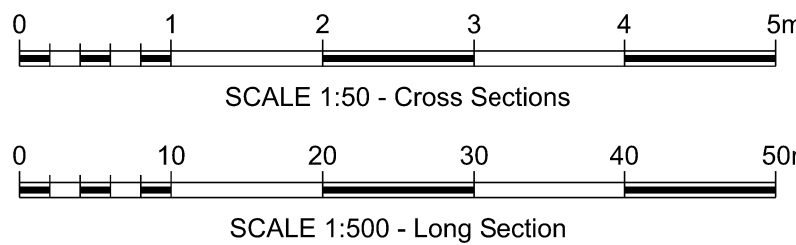

P01	29/06/23	First Issue		OM	MW
Rev	Date	Description of Revisions	Drawn	Chkd	Appr
Status				Suitability	
Fit for Information					S2



Authorised		Signed	Electronically Signed	Date					
Contractor(s)									
TRU Alliance									
Location									
AREA BDY MICKLEFIELD TO LEEDS CITY STATION									
Type	CAD Drawing		Sub-type	Section					
Role	Rail Engineering		Sub-Role	Signalling					
Zone									
Phasing	Proposed		Project Stage	GRIP 4					
Project									
Transpennine Route Upgrade									
Contract No.									
151666									
Contract Title									
TRU - East of Leeds									
Drawing Title									
Peckfield Level Crossing Closure Proposed Footpath Sections									
Designed	O.McIntosh	Signed	Electronically Signed	Date	29/06/23				
Drawn	O.McIntosh	Signed	Electronically Signed	Date	29/06/23				
Checked	M.Westwood	Signed	Electronically Signed	Date	29/06/23				
Approved	M.Westwood	Signed	Electronically Signed	Date	29/06/23				
Scale(s)	ELR & Mileage								
As Shown		11.0264	to	11.0264					
Alternative Reference				Sheet					
				of					
Drawing Number					Revision				
151666-TRA-00-HUL4-DRG-R-SG-250005					P01				