



Elevation B-B Existing: Road Bridge East Elevation

Scale 1:100

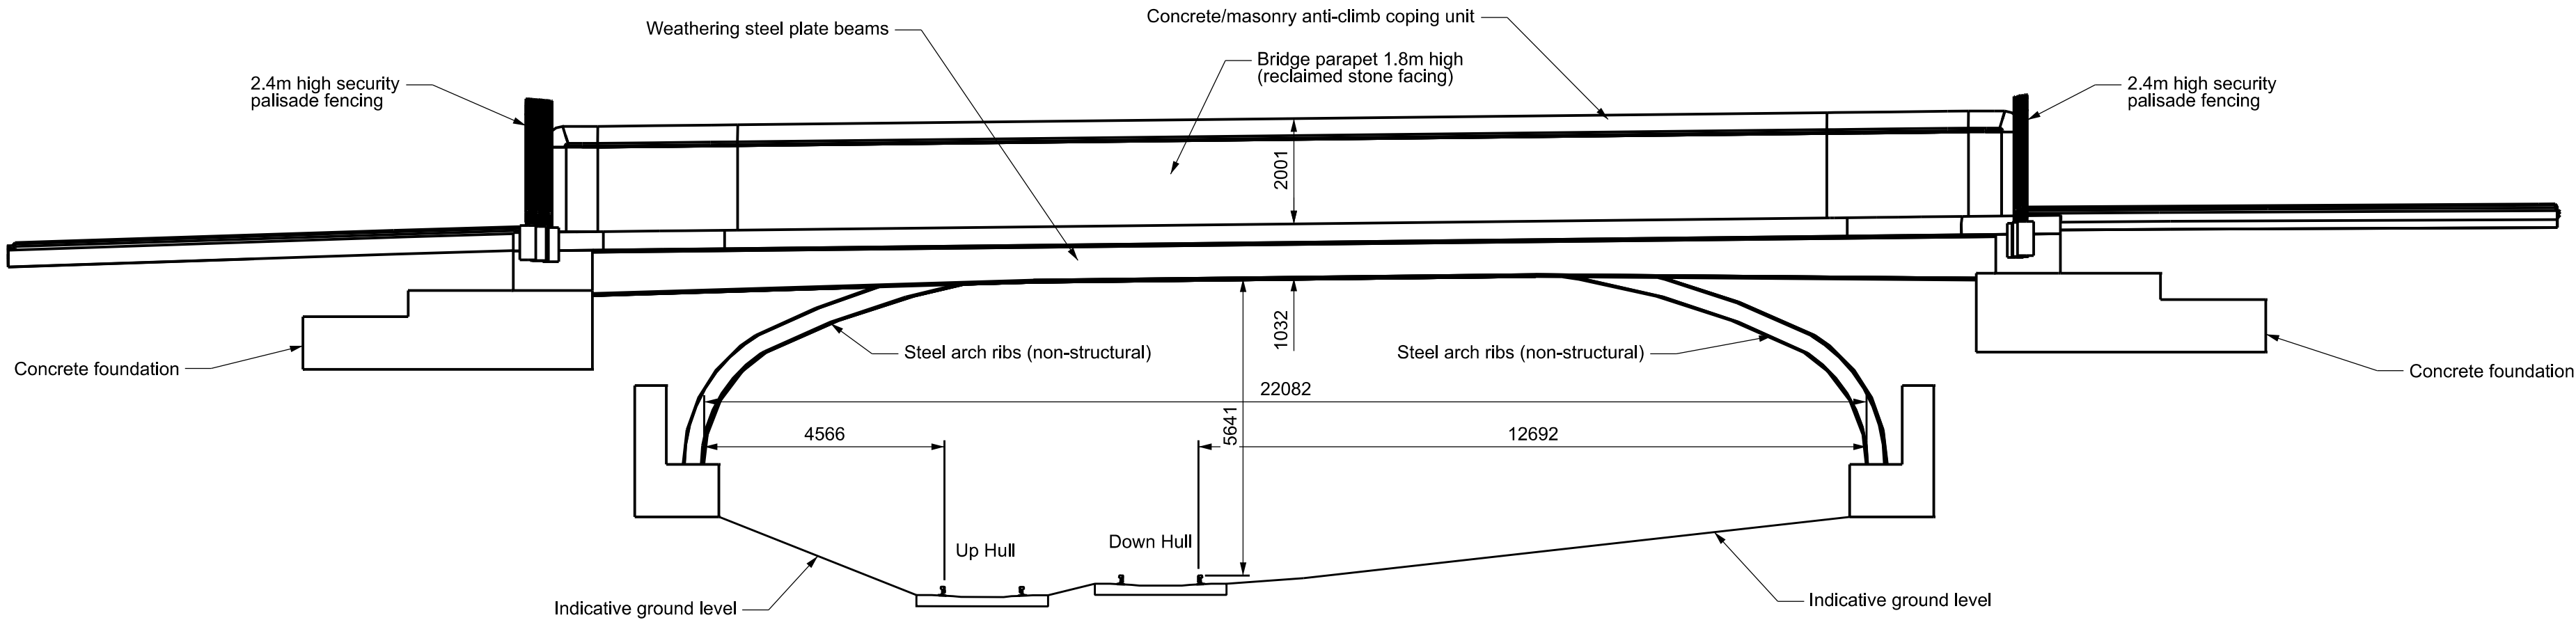


Elevation B-B Proposed: Road Bridge East Elevation

Scale 1:100

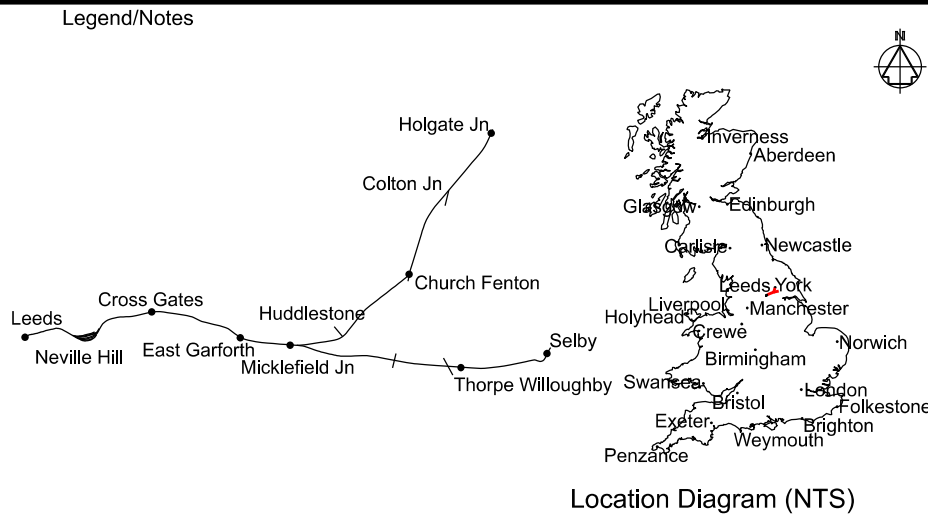

- Leeds to Micklefield Enhancements Order
- Notes
1. All dimensions are in millimetres unless stated otherwise.
  2. Do not scale from this drawing.
  3. In constructing or maintaining the works identified as Scheduled Works in Schedule 1 of the Network Rail (Leeds to Micklefield Enhancements) Order Network Rail may deviate from the dimensions shown on this drawing to the extent permitted by the Order.
  4. For information on materials and finishes please see D&A Statement.
  5. This drawing is to be read in conjunction with:  
151666-TRA-00-HUL4-DRG-R-SG-240001 - Location Plan  
151666-TRA-00-HUL4-DRG-R-SG-240002 - Site Plan  
151666-TRA-00-HUL4-DRG-R-SG-240003 - Proposed Detailed Plan  
151666-TRA-00-HUL4-DRG-R-SG-240004 - Elevations West  
151666-TRA-00-HUL4-DRG-R-SG-240006 - Proposed Sections  
151666-TRA-00-HUL4-DRG-R-SG-240007 - Existing Detailed Plan

 

P01	29/06/23	First Issue		OM	MW
P02	29/06/23	Drawing updated to revised model		OM	MW
Rev	Date	Description of Revisions	Drawn	Chkd	Appr
Status			Suitability		
Fit for Information			S2		



Authorised		Signed		Date	
Contractor(s)					
TRU Alliance					
Location					
AREA BDY MICKLEFIELD TO LEEDS CITY STATION					
Type	CAD Drawing	Sub-type Elevation			
Role	Rail Engineering	Sub-Role Signalling			
Zone					
Phasing		Project Stage			
Proposed		GRIP 4			
Project					
Transpennine Route Upgrade					
Contract No.					
151666					
Contract Title					
TRU - East of Leeds					
Drawing Title					
Replacement Ridge Road Bridge, Gas Main Diversion, Northwest Compound and South Compound Proposed Elevations East					
Designed	O.McIntosh	Signed Electronically Signed		Date	29/06/23
Drawn	O.McIntosh	Signed Electronically Signed		Date	29/06/23
Checked	M.Westwood	Signed Electronically Signed		Date	29/06/23
Approved	M.Westwood	Signed Electronically Signed		Date	29/06/23
Scale(s)	1:100	ELR & Mileage 11.1284		to	0
Alternative Reference				Sheet	
Drawing Number				of	
151666-TRA-00-HUL4-DRG-R-SG-240005				Revision	P02