


OS map data reproduced by permission of Ordnance Survey on behalf of HMSO. © Crown copyright 2021. All rights reserved. Ordnance Survey licence number 0100040692

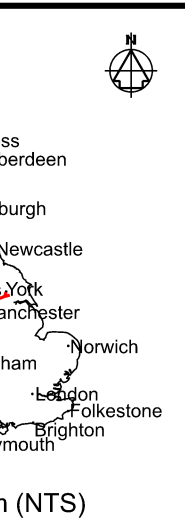


Leeds to Micklefield Enhancements Order

Notes


1. All dimensions are in millimetres unless stated otherwise.
2. Do not scale from this drawing.
3. In constructing or maintaining the works identified as Scheduled Works in Schedule 1 of the Network Rail (Leads to Mickelfield Enhancements) Order Network Rail may deviate from the dimensions shown on this drawing to the extent permitted by the Order.
4. This drawing is to be read in conjunction with:
 - 151666-TRA-00-HUL4-DRG-R-SG-210001 - Location Plan
 - 151666-TRA-00-HUL4-DRG-R-SG-210002 - Site Plan
 - 151666-TRA-00-HUL4-DRG-R-SG-210003 - Proposed Detailed Plan
 - 151666-TRA-00-HUL4-DRG-R-SG-210005 - Elevation West
 - 151666-TRA-00-HUL4-DRG-R-SG-210006 - Elevations East
 - 151666-TRA-00-HUL4-DRG-R-SG-210007 - Proposed Sections

Legend

- Existing Infrastructure
— Network Rail Land Boundary

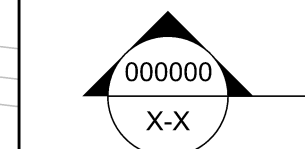

Section Call-out

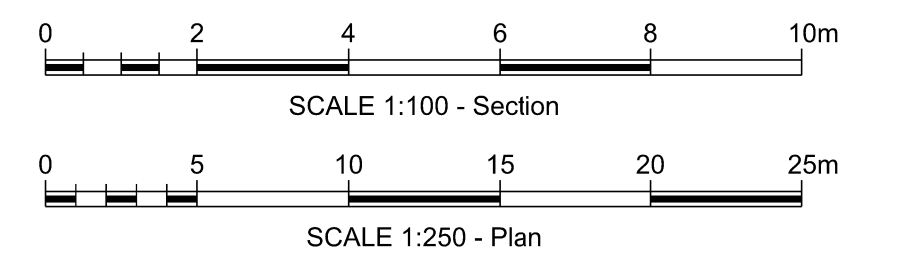

P01	29/06/23	First Issue		OM	MW	MW
P02	29/06/23	Drawing updated to revised model		OM	MW	MW
Rev	Date	Description of Revisions		Drawn	Chkd	Appr
Status				Suitability		
Fit for Information					S2	



Authorised		Signed	Date
------------	--	--------	------

Contractor(s)	
---------------	--

TRU Alliance

Location		AREA BDY MICKLEFIELD TO LEEDS CITY STATION	
Type	CAD Drawing	Sub-type	Plan
Role	Rail Engineering	Sub-Role	Signalling
Zone			
Phasing	Proposed	Project Stage	GRIP 4





Transpennine Route Upgrade

Contract No.
151666

Contract Title
TRU - East of Leeds

Drawing Title

Replacement Austhorpe Lane
Bridge and Gas Main Diversion
Existing Detailed Plan
and Section

Designed	O.McIntosh	Signed 	Date 29/06/23
Drawn	O.McIntosh	Signed 	Date 29/06/23
Checked	M.Westwood	Signed 	Date 29/06/23
Approved	M.Westwood	Signed 	Date 29/06/23

Scale(s)	ELR & Mileage	2010/20
As Shown	15.1408 to	0

Alternative Reference	Sheet of
-----------------------	-------------

Drawing Number	Revision
151666-TRA-00-HUL4-DRG-R-SG-210004	P02

Sheet Size A1 594 x 841

Footbridge -

HUL4/21 Austhorpe Lane bridge-

- Elevated gas main over track

- Railway - Leeds to Hull lines (ELR: HUL4)

Austhorpe Lane

Existing: Road Bridge Plan View
Scale 1:250