



Elevation B-B Existing: Road Bridge East Elevation

Scale 1:100

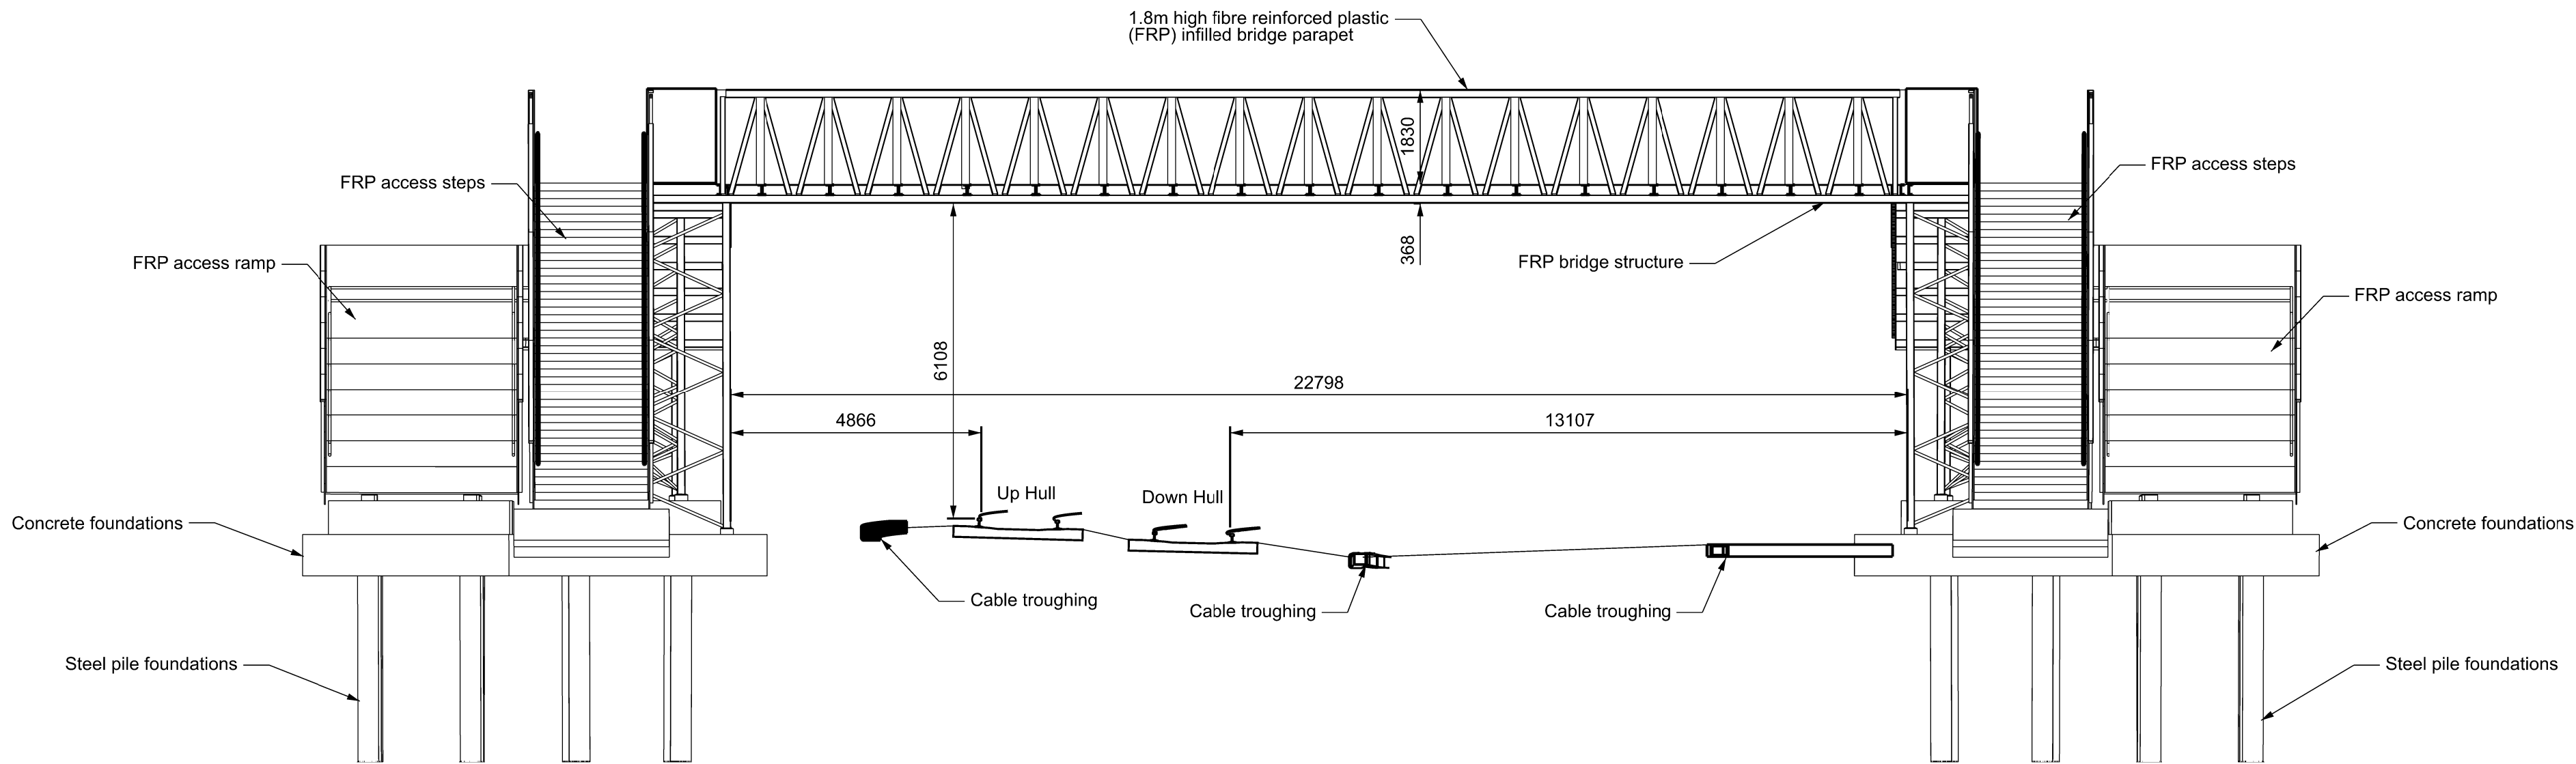


Elevation B-B Proposed: Road Bridge East Elevation

Scale 1:100

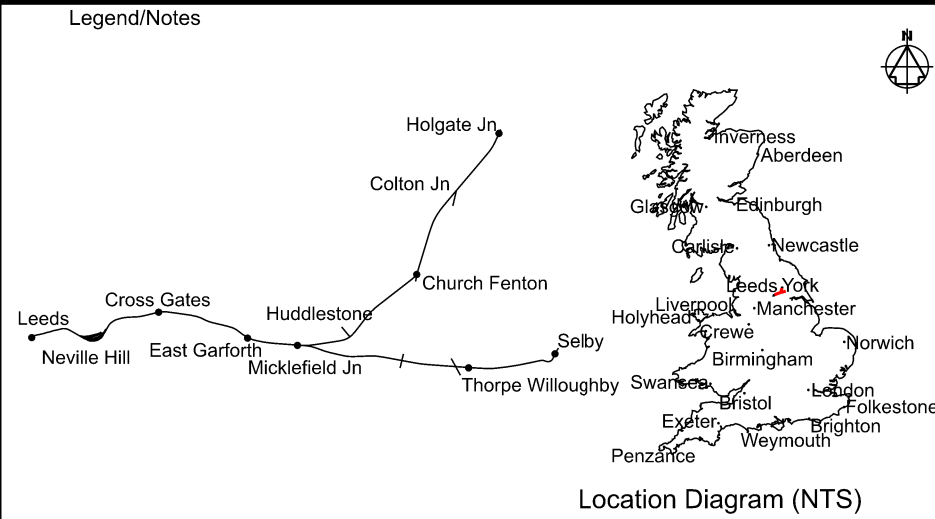

Leeds to Micklefield Enhancements Order

- Notes
1. All dimensions are in millimetres unless stated otherwise.
  2. Do not scale from this drawing.
  3. In constructing or maintaining the works identified as Scheduled Works in Schedule 1 of the Network Rail (Leeds to Micklefield Enhancements) Order Network Rail may deviate from the dimensions shown on this drawing to the extent permitted by the Order.
  4. For information on materials and finishes please see D&A Statement.
  5. This drawing is to be read in conjunction with:
    - 151666-TRA-00-HUL4-DRG-R-SG-230001 - Location Plan
    - 151666-TRA-00-HUL4-DRG-R-SG-230002 - Site Plan
    - 151666-TRA-00-HUL4-DRG-R-SG-230003 - Detailed Plans
    - 151666-TRA-00-HUL4-DRG-R-SG-230004 - Elevations West
    - 151666-TRA-00-HUL4-DRG-R-SG-230006 - Proposed Sections

 

P01	29/06/23	First Issue		OM	MW
Rev	Date	Description of Revisions	Drawn	Chkd	Appr
Status					Suitability
Fit for Information					S2



Authorised		Signed	Electronically Signed	Date	
Contractor(s)					
TRU Alliance					
Location					
AREA BDY MICKLEFIELD TO LEEDS CITY STATION					
Type	CAD Drawing	Sub-type	Elevation		
Role	Rail Engineering	Sub-Role	Signalling		
Zone					
Phasing	Proposed	Project Stage	GRIP 4		
Project					
Transpennine Route Upgrade					
Contract No.					
151666					
Contract Title					
TRU - East of Leeds					
Drawing Title					
New Barrowby Lane Bridge and New Access Tracks Existing and Proposed Elevations East					
Designed	O.McIntosh	Signed	Electronically Signed	Date	29/06/23
Drawn	O.McIntosh	Signed	Electronically Signed	Date	29/06/23
Checked	M.Westwood	Signed	Electronically Signed	Date	29/06/23
Approved	M.Westwood	Signed	Electronically Signed	Date	29/06/23
Scale(s)	1:100	ELR & Mileage	14.0088	to	14.0088
Alternative Reference				Sheet	
Drawing Number				of	
151666-TRA-00-HUL4-DRG-R-SG-230005				Revision	P01