


Elevation A-A Existing: Road Bridge West Elevation


Scale 1:100

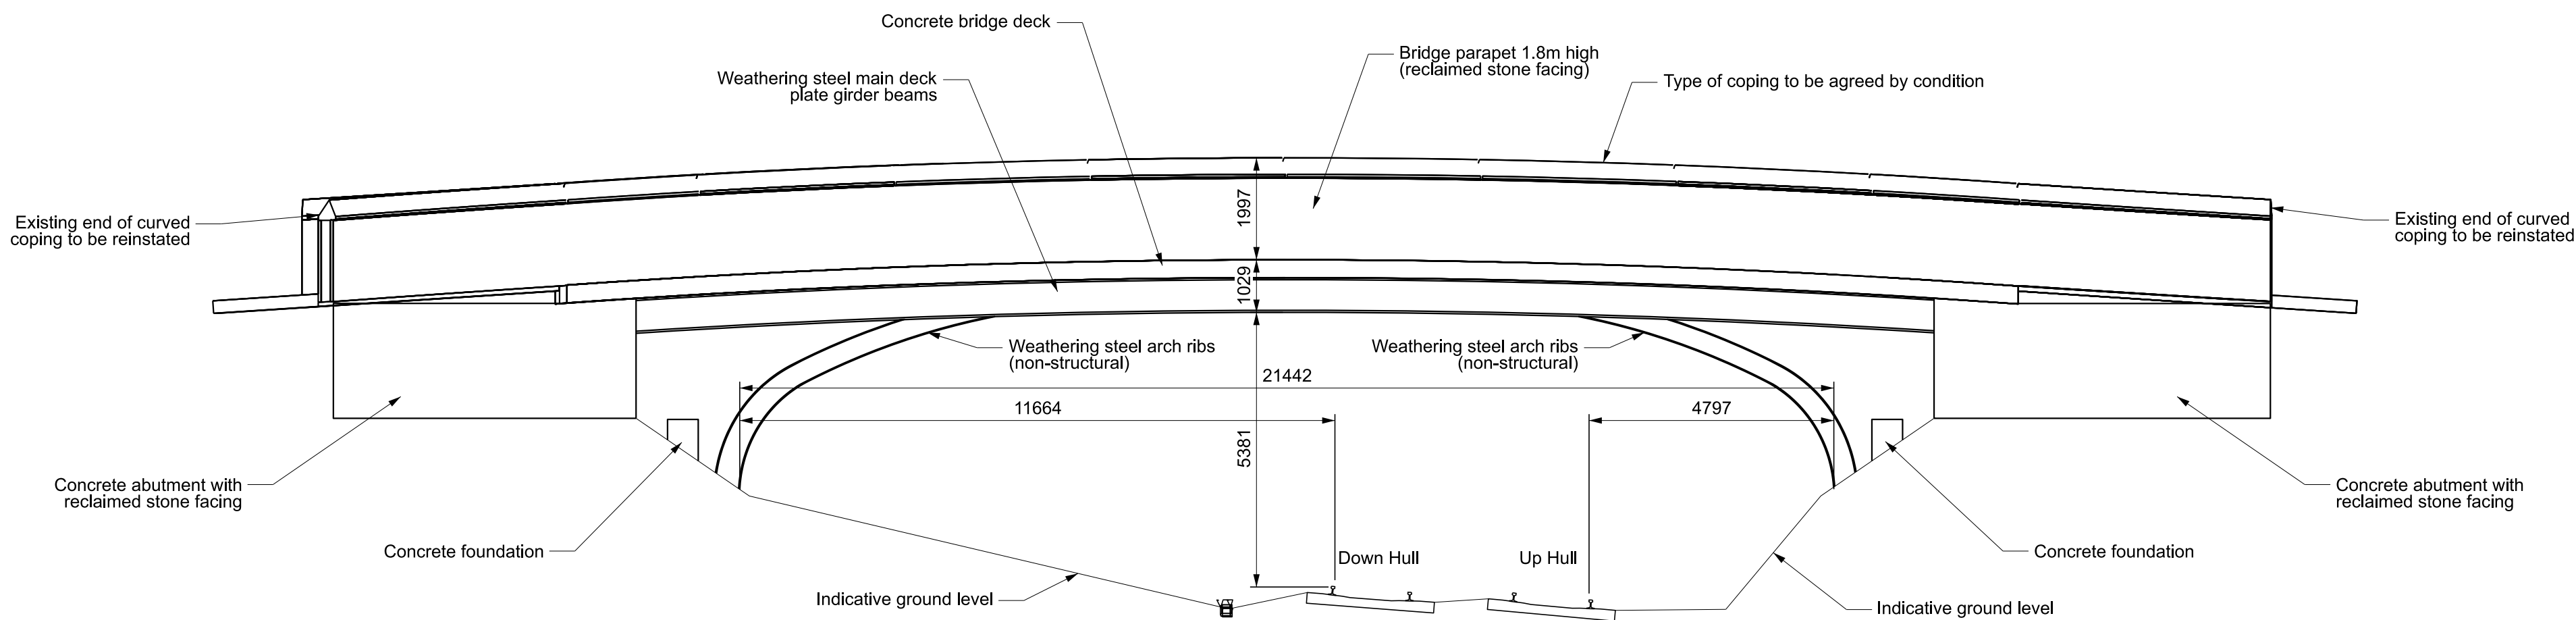

Elevation A-A Proposed: Road Bridge West Elevation

Scale 1:100

Legend/Notes

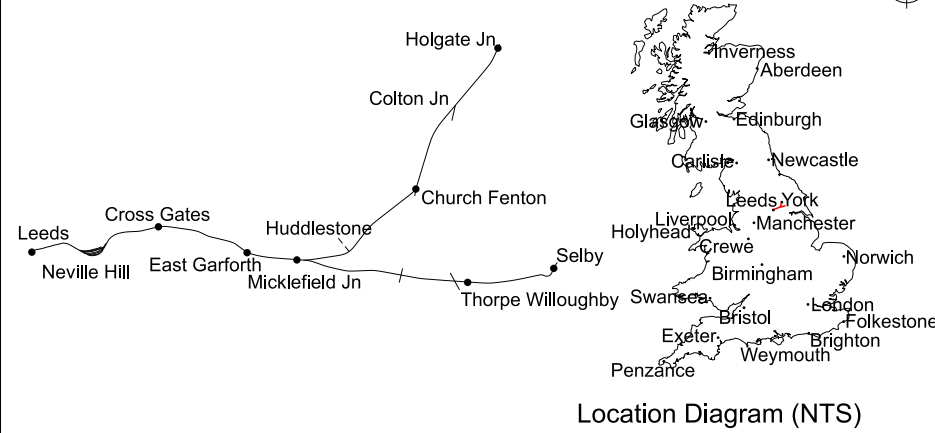

Leeds to Micklefield Enhancements Order

Notes

1. All dimensions are in millimetres unless stated otherwise.
2. Do not scale from this drawing.
3. In constructing or maintaining the works identified as Scheduled Works in Schedule 1 of the Network Rail (Leeds to Micklefield Enhancements) Order Network Rail may deviate from the dimensions shown on this drawing to the extent permitted by the Order.
4. For information on materials and finishes please see D&A Statement.
5. This drawing is to be read in conjunction with:  
151666-TRA-00-HUL4-DRG-R-SG-310001 - Location Plan  
151666-TRA-00-HUL4-DRG-R-SG-310002 - Proposed Plan  
151666-TRA-00-HUL4-DRG-R-SG-310004 - Elevations East  
151666-TRA-00-HUL4-DRG-R-SG-310005 - Proposed Sections  
151666-TRA-00-HUL4-DRG-R-SG-310006 - Existing Sections



SCALE 1:100

|        |          |                          |  |  |  |       |      |             |  |
|--------|----------|--------------------------|--|--|--|-------|------|-------------|--|
|        |          |                          |  |  |  |       |      |             |  |
|        |          |                          |  |  |  |       |      |             |  |
| P01    | 04/07/23 | First Issue              |  |  |  | SW    | MW   | MW          |  |
| Rev    | Date     | Description of Revisions |  |  |  | Drawn | Chkd | Appr        |  |
| Status |          |                          |  |  |  |       |      | Suitability |  |

Fit for Information

S2



|            |  |        |                       |      |  |
|------------|--|--------|-----------------------|------|--|
| Authorised |  | Signed | Electronically Signed | Date |  |
|------------|--|--------|-----------------------|------|--|

Contractor(s)

TRU Alliance

|          |  |               |            |  |
|----------|--|---------------|------------|--|
| Location | AREA BDY MICKLEFIELD TO LEEDS CITY STATION |               |            |  |
| Type     | CAD Drawing                                | Sub-type      | Elevation  |  |
| Role     | Rail Engineering                           | Sub-Role      | Signalling |  |
| Zone     |  |               |            |  |
| Phasing  | Proposed                                   | Project Stage | GRIP 4     |  |
| Project  |  |               |            |  |

Transpennine Route Upgrade

Contract No.  
151666

Contract Title  
TRU - East of Leeds

Drawing Title  
Listed Building Consent  
Replacement Austhorpe Lane  
Bridge  
Elevations West

|          |            |        |                       |      |          |
|----------|------------|--------|-----------------------|------|----------|
| Designed | O.McIntosh | Signed | Electronically Signed | Date | 03/07/23 |
| Drawn    | S.Wilson   | Signed | Electronically Signed | Date | 03/07/23 |
| Checked  | M.Westwood | Signed | Electronically Signed | Date | 04/07/23 |
| Approved | M.Westwood | Signed | Electronically Signed | Date | 04/07/23 |

|          |       |               |         |    |   |
|----------|-------|---------------|---------|----|---|
| Scale(s) | 1:100 | ELR & Mileage | 15.1408 | to | 0 |
|----------|-------|---------------|---------|----|---|

|                       |  |       |  |
|-----------------------|--|-------|--|
| Alternative Reference |  | Sheet |  |
|-----------------------|--|-------|--|

|                |                                    |          |     |
|----------------|------------------------------------|----------|-----|
| Drawing Number | 151666-TRA-00-HUL4-DRG-R-SG-310003 | Revision | P01 |
|----------------|------------------------------------|----------|-----|