


Elevation A-A Existing: Road Bridge West Elevation


Scale 1:100

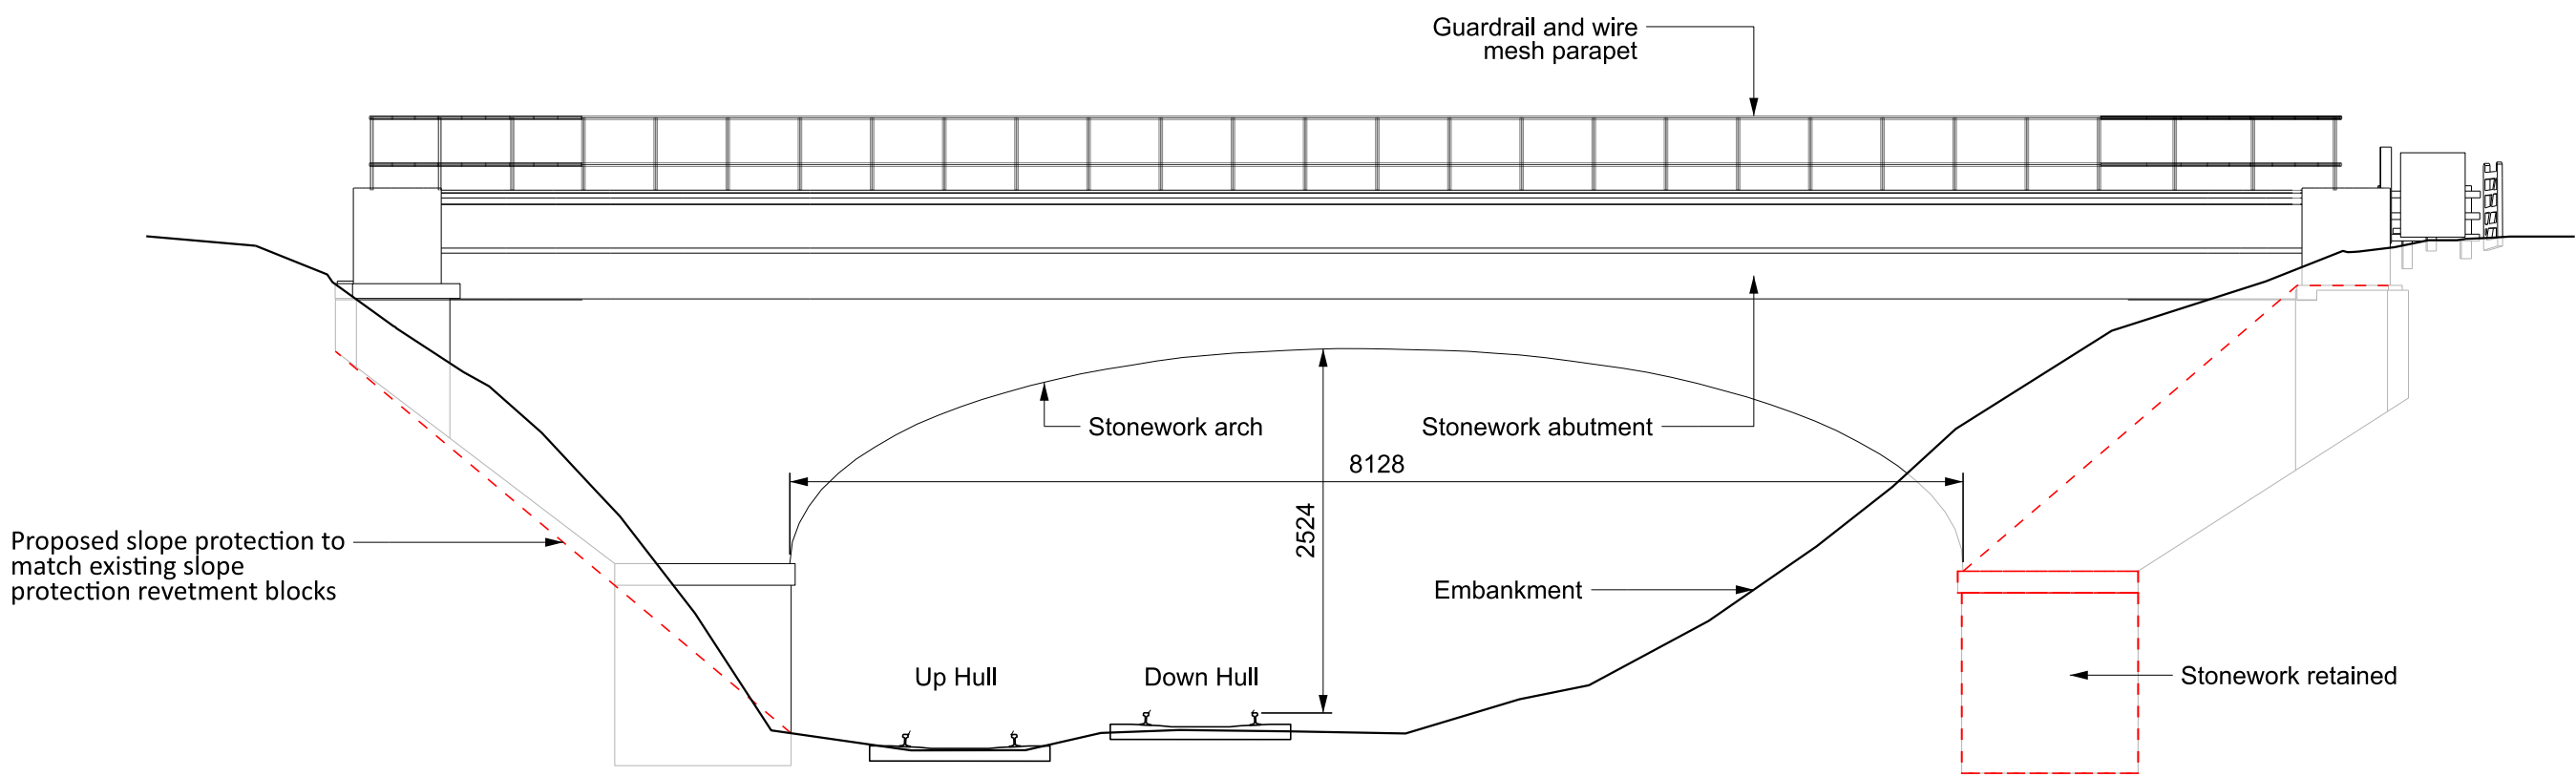

Elevation B-B Existing: Road Bridge East Elevation

Scale 1:100

Legend/Notes

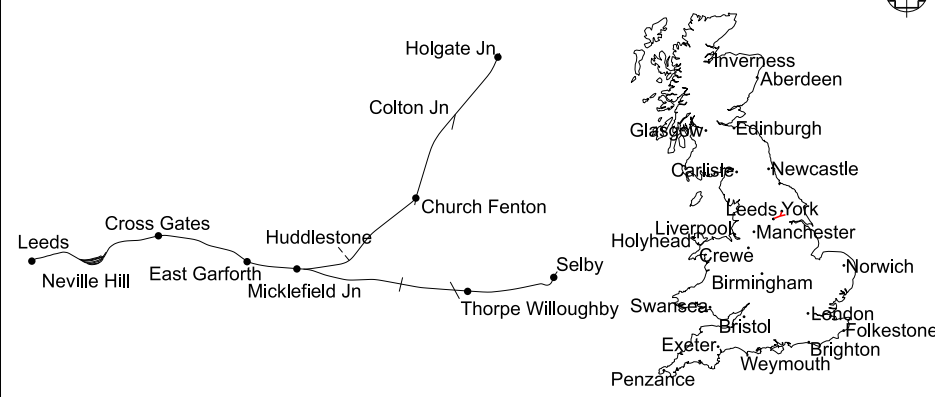

Location Diagram (NTS)


Leeds to Micklefield Enhancements Order

Notes

1. All dimensions are in millimetres unless stated otherwise.
2. Do not scale from this drawing.
3. In constructing or maintaining the works identified as Scheduled Works in Schedule 1 of the Network Rail (Leeds to Micklefield Enhancements) Order Network Rail may deviate from the dimensions shown on this drawing to the extent permitted by the Order.
4. For information on materials and finishes please see D&A Statement.
5. This drawing is to be read in conjunction with:
151666-TRA-00-HUL4-DRG-R-SG-330001 - Location Plan
151666-TRA-00-HUL4-DRG-R-SG-330002 - Existing Plan
151666-TRA-00-HUL4-DRG-R-SG-330004 - Existing Sections

Legend

----- Bridge elements to be retained

 

SCALE 1:100

P01	04/07/23	First Issue		SW	MW
Rev	Date	Description of Revisions	Drawn	Chkd	Appr
Status					Suitability

Fit for Information

S2



Authorised		Signed	Electronically Signed	Date
------------	--	--------	-----------------------	------

Contractor(s)

TRU Alliance

Location	AREA BDY MICKLEFIELD TO LEEDS CITY STATION				
Type	CAD Drawing	Sub-type	Elevation		
Role	Rail Engineering	Sub-Role	Signalling		
Zone					
Phasing	Existing	Project Stage	GRIP 4		
Project					

Transpennine Route Upgrade

Contract No.
151666

Contract Title
TRU - East of Leeds

Drawing Title
Listed Building Consent
Brady Farm Bridge Removal
Existing Elevations

Designed	O.McIntosh	Signed	Electronically Signed	Date	03/07/23
Drawn	S.Wilson	Signed	Electronically Signed	Date	03/07/23
Checked	M.Westwood	Signed	Electronically Signed	Date	04/07/23
Approved	M.Westwood	Signed	Electronically Signed	Date	04/07/23

Scale(s)	1:100	ELR & Mileage	11.1284	to	0
----------	-------	---------------	---------	----	---

Alternative Reference		Sheet	
-----------------------	--	-------	--

Drawing Number	151666-TRA-00-HUL4-DRG-R-SG-330003	of	Revision
----------------	------------------------------------	----	----------