


Drawing Number
151666-TRA-00-HUL4-DRG-R-SG-330001 P01


Proposed: Site Plan View

Scale 1:1250

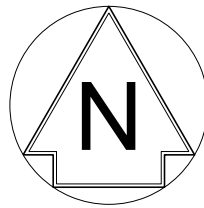

OS map data reproduced by permission of Ordnance Survey on behalf of HMSO. © Crown copyright 2021. All rights reserved. Ordnance Survey licence number 0100040692

Legend/Notes

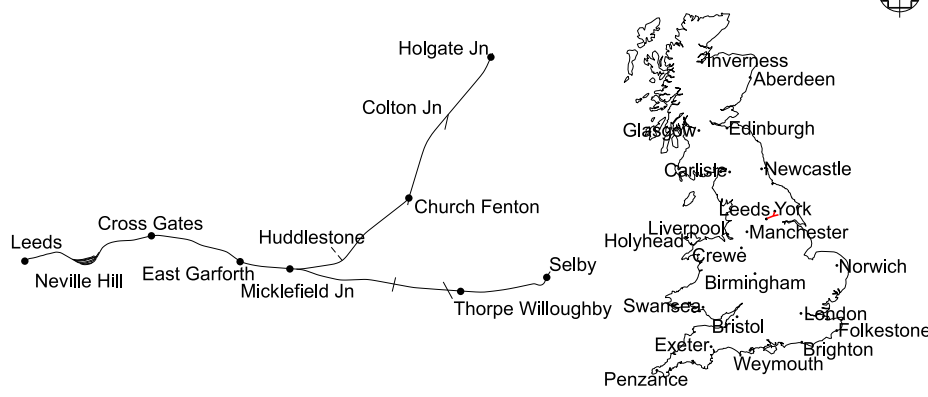


Leeds to Micklefield Enhancements Order

Notes

1. All dimensions are in millimetres unless stated otherwise.
2. Do not scale from this drawing.
3. In constructing or maintaining the works identified as Scheduled Works in Schedule 1 of the Network Rail (Leeds to Micklefield Enhancements) Order Network Rail may deviate from the dimensions shown on this drawing to the extent permitted by the Order.
4. This drawing is to be read in conjunction with:
151666-TRA-00-HUL4-DRG-R-SG-330002 - Existing Plan
151666-TRA-00-HUL4-DRG-R-SG-330003 - Existing Elevations
151666-TRA-00-HUL4-DRG-R-SG-330004 - Existing Sections

Legend

- Existing Infrastructure
- Network Rail Land Boundary
- Listed Building Consent Boundary
- Existing Bridge

 

| | | | | | |
|--------|----------|--------------------------|-------|------|-------------|
| P01 | 04/07/23 | First Issue | SW | MW | MW |
| Rev | Date | Description of Revisions | Drawn | Chkd | Appr |
| Status | | | | | Suitability |
| | | | | | S2 |



| | | | | | |
|---|------------------|---------------|-----------------------|-------|----------|
| Authorised | | Signed | Electronically Signed | Date | |
| Contractor(s) | | | | | |
| TRU Alliance | | | | | |
| Location | | | | | |
| AREA BDY MICKLEFIELD TO LEEDS CITY STATION | | | | | |
| Type | CAD Drawing | Sub-type | Plan | | |
| Role | Rail Engineering | Sub-Role | Signalling | | |
| Zone | | | | | |
| Phasing | Existing | Project Stage | GRIP 4 | | |
| Project | | | | | |
| Transpennine Route Upgrade | | | | | |
| Contract No. | | | | | |
| 151666 | | | | | |
| Contract Title | | | | | |
| TRU - East of Leeds | | | | | |
| Drawing Title | | | | | |
| Listed Building Consent Brady Farm Bridge Removal Location Plan | | | | | |
| Designed | O.McIntosh | Signed | Electronically Signed | Date | 03/07/23 |
| Drawn | S.Wilson | Signed | Electronically Signed | Date | 03/07/23 |
| Checked | M.Westwood | Signed | Electronically Signed | Date | 04/07/23 |
| Approved | M.Westwood | Signed | Electronically Signed | Date | 04/07/23 |
| Scale(s) | 1:1250 | ELR & Mileage | 11.1284 | to | 0 |
| Alternative Reference | | | | Sheet | |
| Drawing Number | | | | of | Revision |
| 151666-TRA-00-HUL4-DRG-R-SG-330001 | | | | | P01 |