


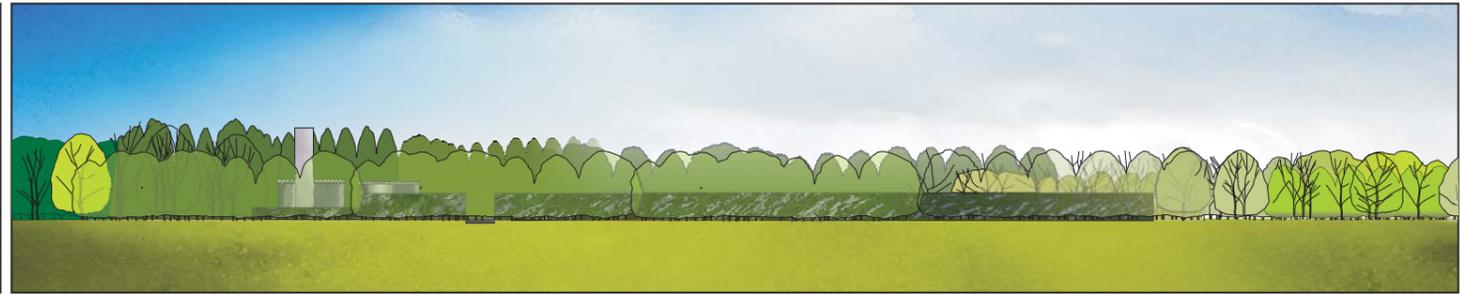


Front Elevation




Side Elevation



Side Elevation

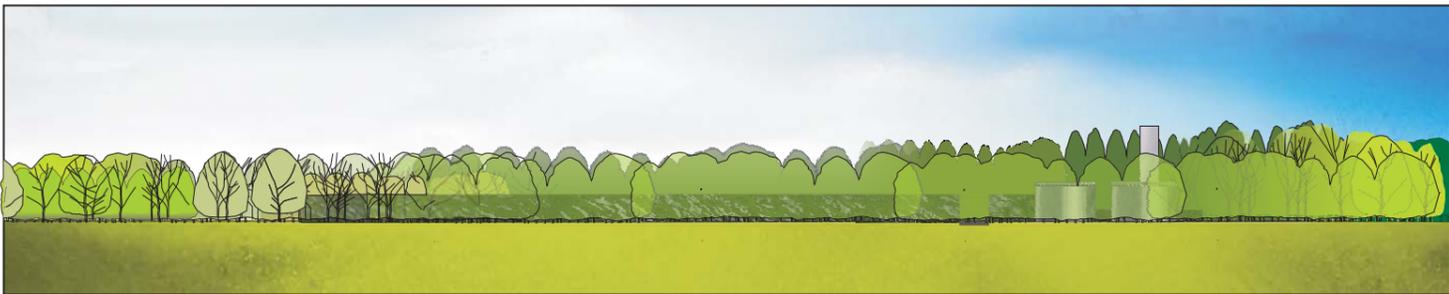

Rear Elevation

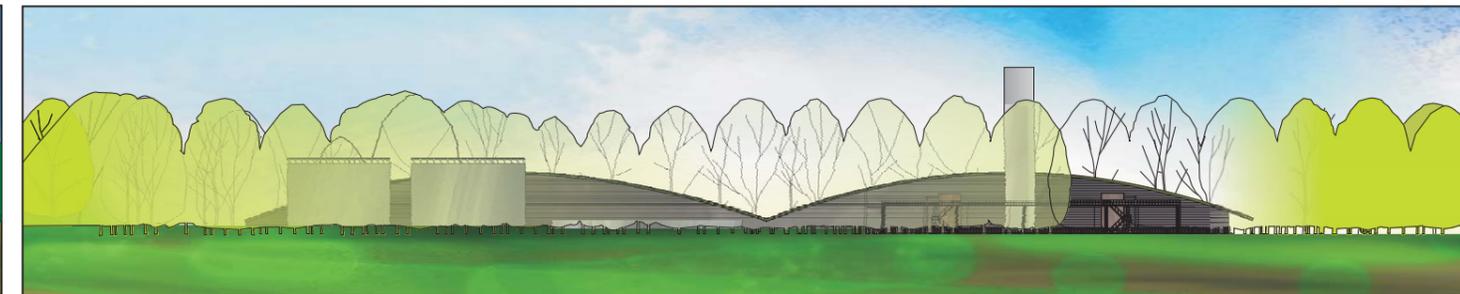

Rev	Description	Date
A	Removal of Biogas Exhaust Stack	05/10/2009



Date 06/08/08  
 Project No. 07514690074  
 Created by G.M.  
 File No. 5300260

Title  
**Typical Arrangement and Architectural Features of the eRCF  
 Gent Fairhead & Co. Limited, Rivenhall Airfield  
 Evolution of the Recycling & Composting Facility**

**Figure  
 1-5A**