


Elevation from North West

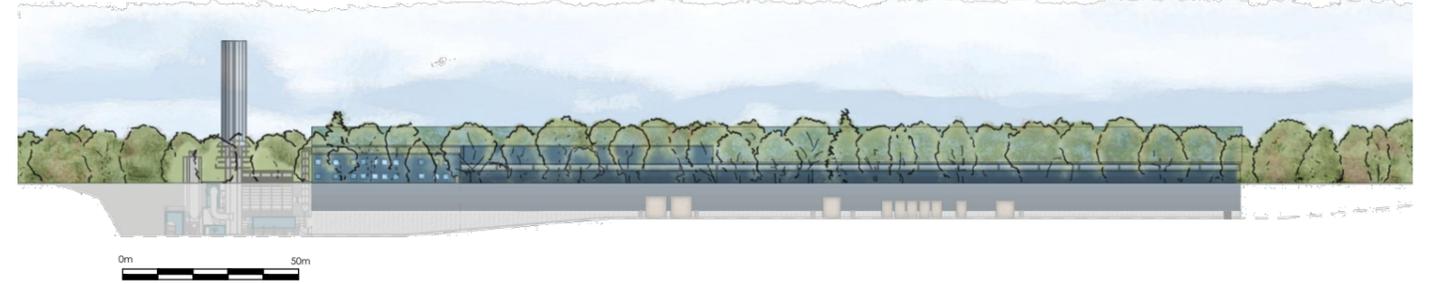


Elevation from North East



Legend:

-  Proposed Woodland & Trees
-  Existing Woodland & Trees
-  Open Habitat (for GCN)

Elevation from South West

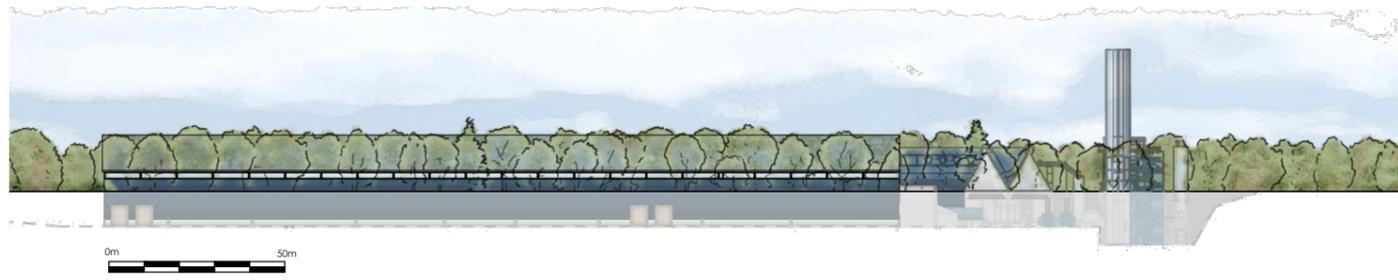

Elevation from South East



Notes: This drawing shows proposed IWMF process and landscape areas as indicative only. Under the Submission of Details process, final details of all process plant layout and configuration will be as approved under Condition 19, final details of all landscape details will be as approved under Condition 57, final details of all access road details will be as approved under Condition(s) 6, 62 and 63, and final details of Woodhouse Farm Car Park will be as approved under Condition 61.

Rev	Revision	Int	CHK	Date
B	Updated Planning Details	RCS	ABM	May 2015
A	Removal of Biogas Exhaust Stack. (Drawing issued by Golders Associates.)	-	-	06/10/09

Melia Smith & Jones
Consulting Civil & Structural Engineers
Vinery Court, 58 Candogan Lane, IFFDS 154 21.D.
Tel: 0113 2366680 Website: www.msj.co.uk

Date: 21/05/15
Project No: 213033
Created by: ROS
Paper Size: A3

**Typical Arrangement and Architectural Features
Gent Fairhead & Co. Limited, Rivenhall Airfield
Proposed Integrated Waste Management Facility**