




DIDCOT SCIENCE BRIDGE LINK ROAD & APPROACHES

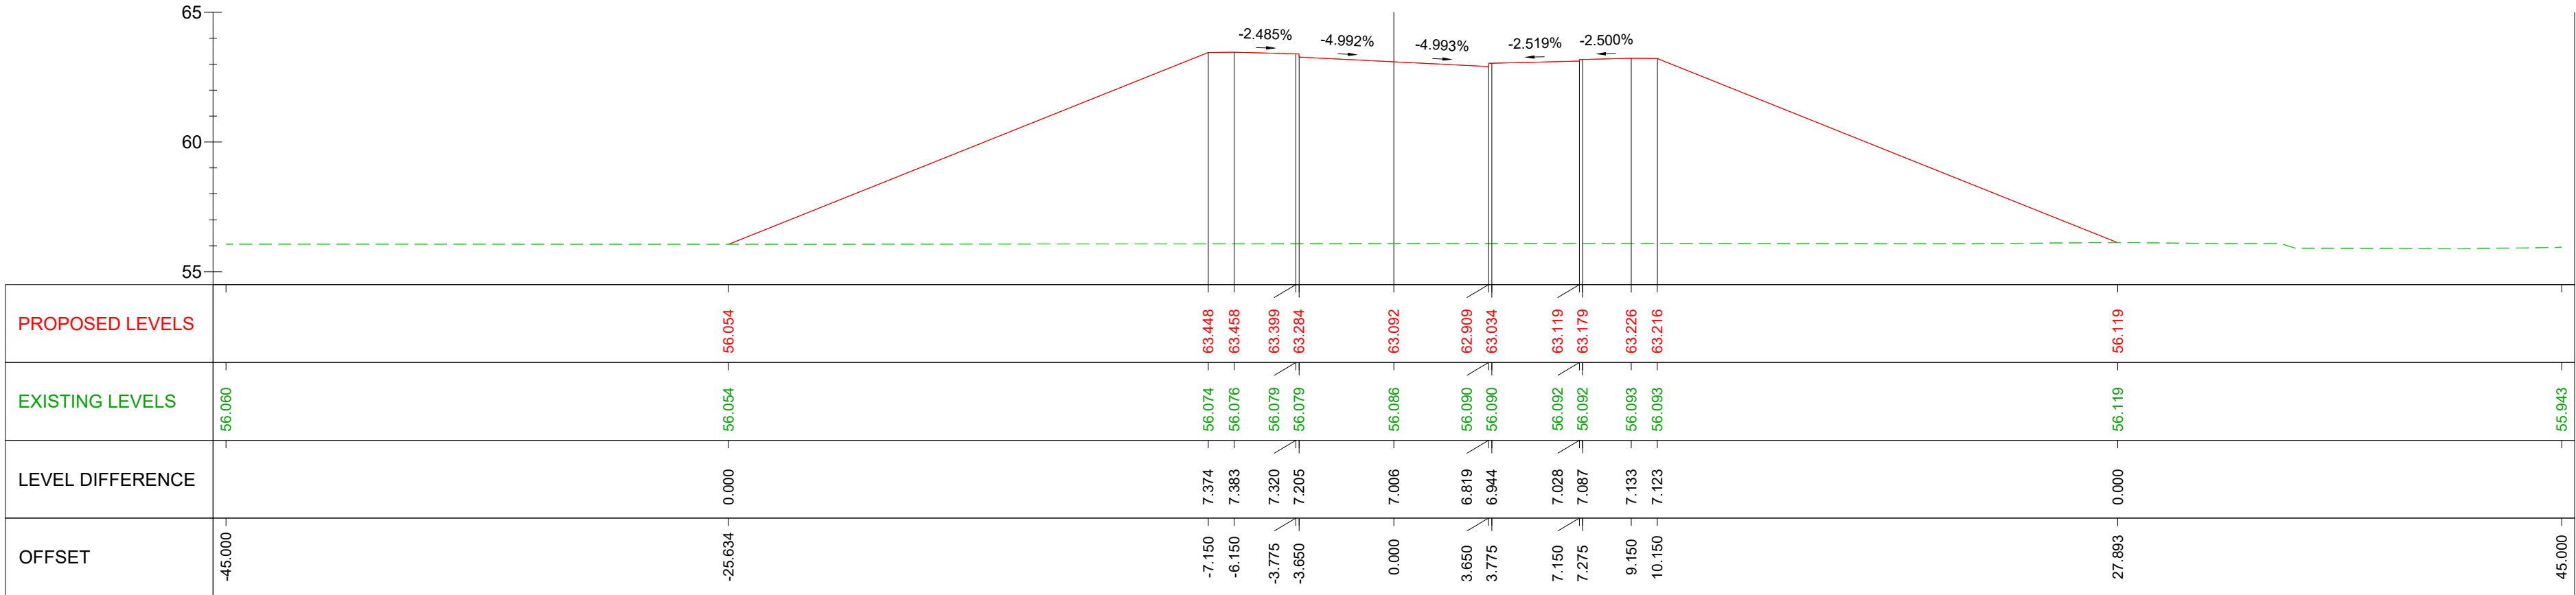

Chainage: 500  
Scale: H 1:200 ; V 1:200

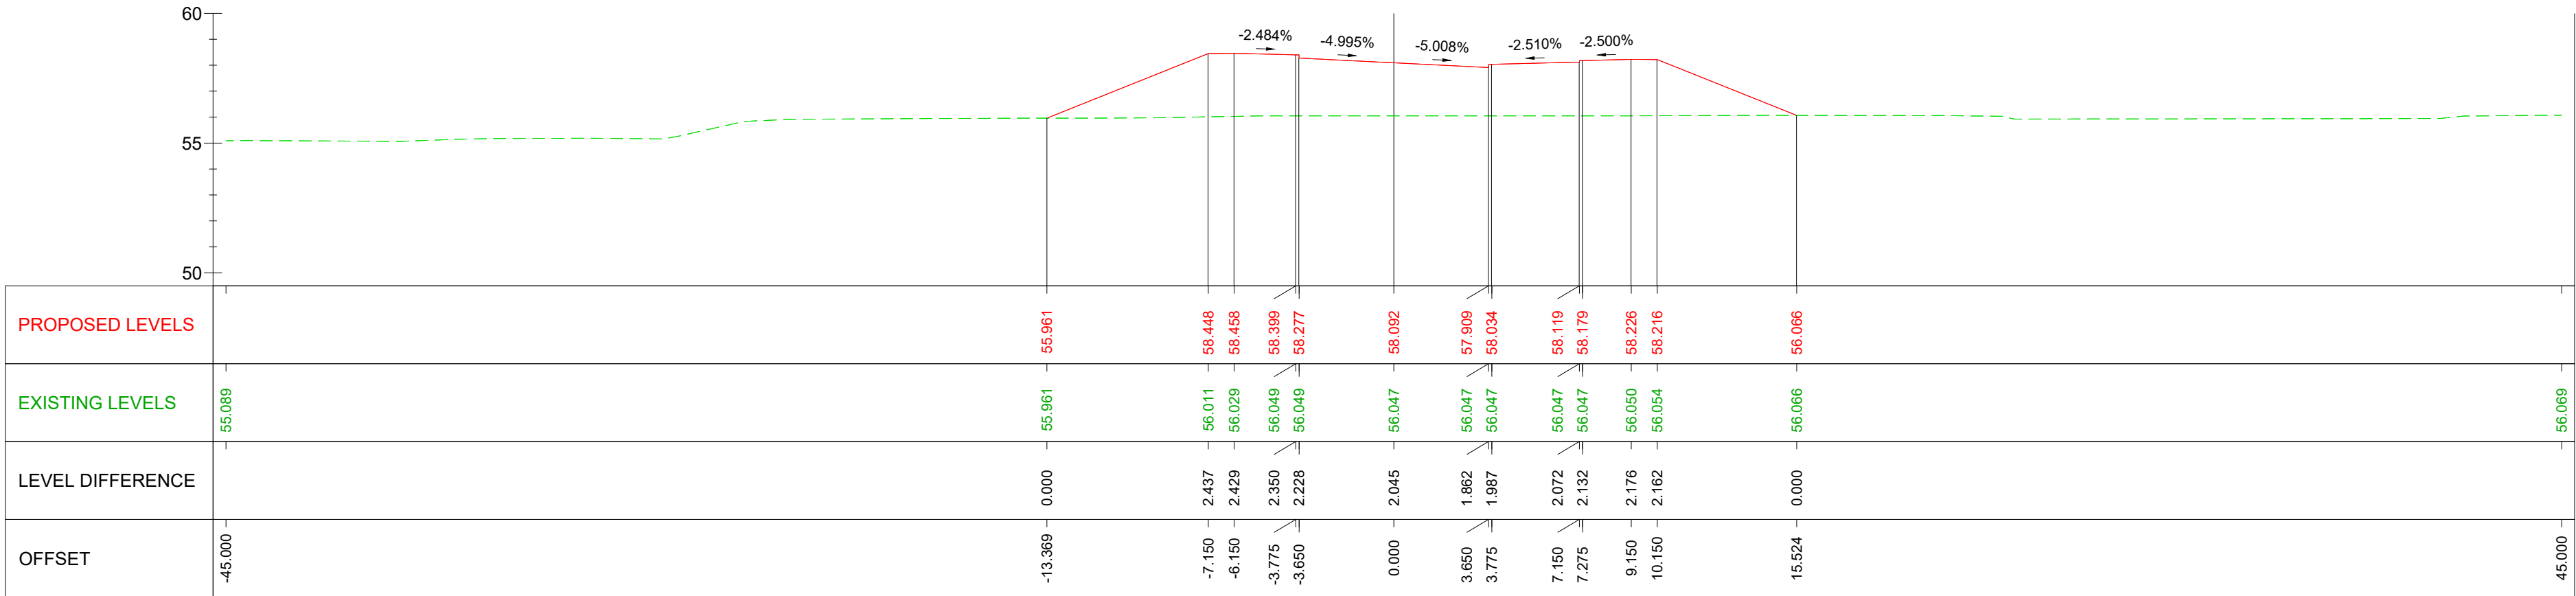

Chainage: 600  
Scale: H 1:200 ; V 1:200

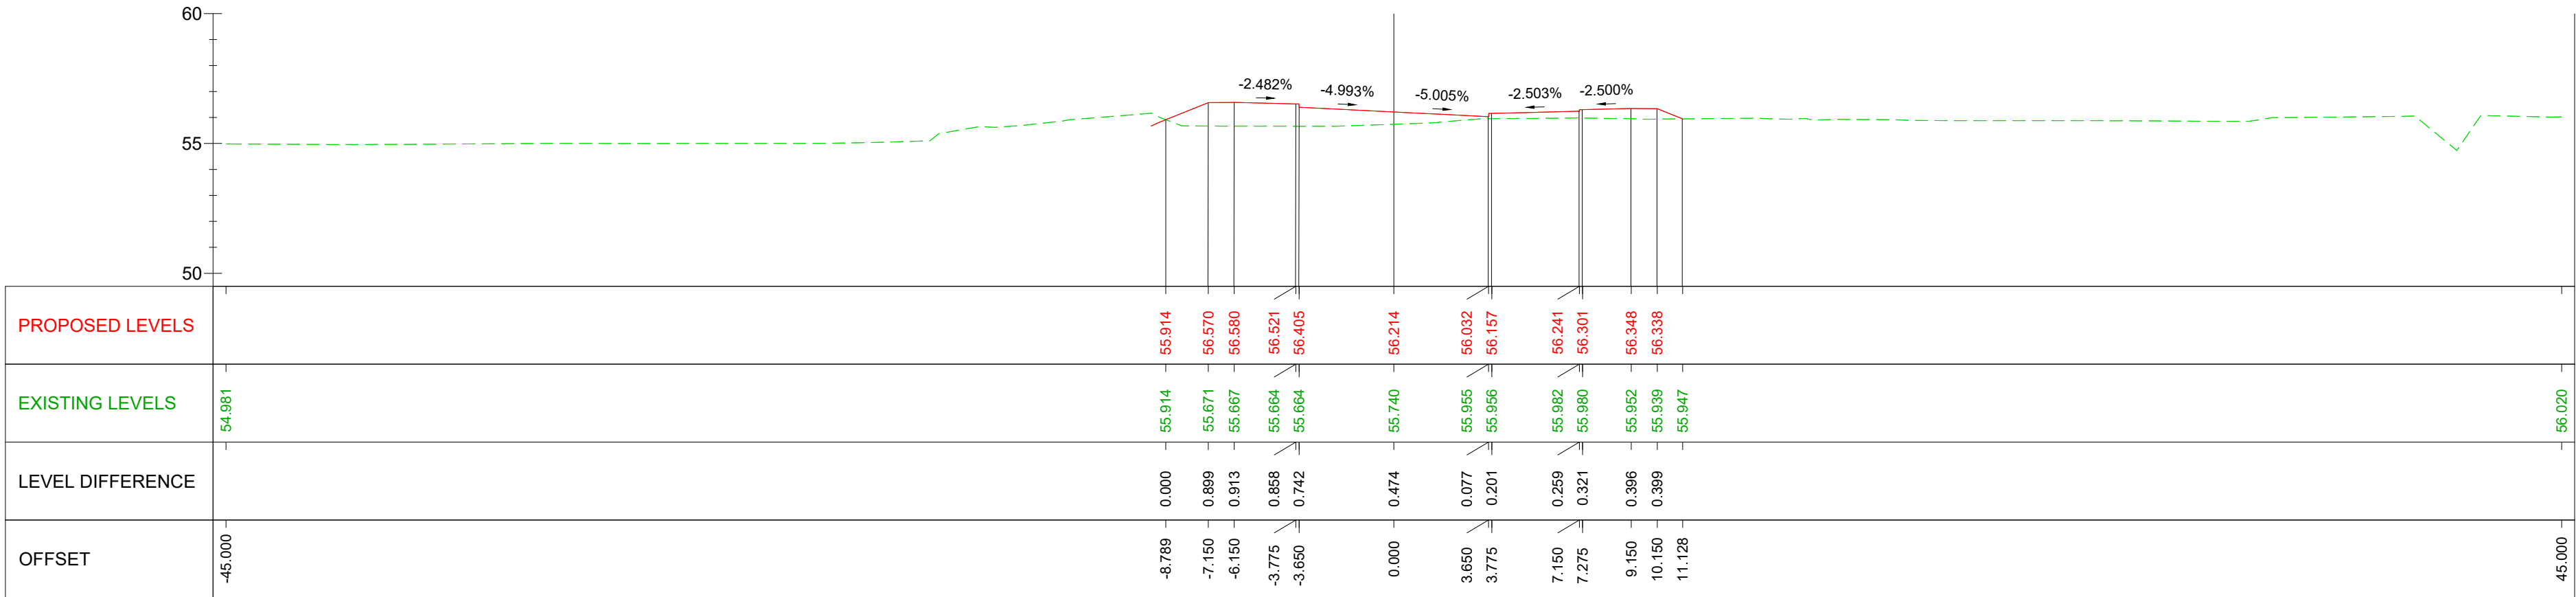

Chainage: 700  
Scale: H 1:200 ; V 1:200

IT IS ASSUMED THAT ALL WORKS ON THIS DRAWING WILL BE CARRIED OUT BY A COMPETENT CONTRACTOR WORKING, WHERE APPROPRIATE, TO AN APPROPRIATE METHOD STATEMENT.

THIS DRAWING IS TO BE USED ONLY FOR THE PURPOSE OF ISSUE THAT IT WAS ISSUED FOR

NOTES :

1. ALL DIMENSIONS ARE IN METRES UNLESS OTHERWISE STATED.
2. THE INFORMATION ON THIS PLAN IS GIVEN WITHOUT OBLIGATION OR WARRANTY. NO LIABILITY OF ANY KIND WHATSOEVER IS ACCEPTED BY AECOM FOR ANY ERRORS OR OMISSIONS.
3. THIS DRAWING SHALL BE READ IN CONJUNCTION WITH GENERAL ARRANGEMENT DRAWING. PLEASE REFER TO DRAWINGS FROM GEN\_PD-ACM-GEN-DGT\_ZZ\_ZZ-DR-T-0001 TO 0019.

KEY	
<span style="color: red;">—</span>	PROPOSED SURFACE
<span style="color: green;">- - -</span>	EXISTING SURFACE

REVISION DETAILS		By	Check	Date	Suffix
FIRST REVISION	RBF	AGB		17/08/21	P01
SECOND REVISION	AMI	AGB		07/09/21	P02

SUITABLE FOR APPROVAL

Client  
**OXFORDSHIRE COUNTY COUNCIL**

Project Title  
**DIDCOT GARDEN TOWN HOUSING INFRASTRUCTURE FUND (HIF 1)**

Drawing Title  
**CROSS SECTIONS SHEET 12 OF 37**

Designed	Drawn	Checked	Approved	Date
RBF	AMI	AA	AGB	28/06/23
Internal Project No. 60632497		Suitability S4		
Scale @ A1		Discipline Town & Country Planner		

THIS DOCUMENT HAS BEEN PREPARED PURSUANT TO AND SUBJECT TO THE TERMS OF AECOM'S APPOINTMENT BY ITS CLIENT. AECOM ACCEPTS NO LIABILITY FOR ANY USE OF THIS DOCUMENT OTHER THAN BY ITS ORIGINAL CLIENT OR FOLLOWING AECOM'S EXPRESS AGREEMENT TO SUCH USE, AND ONLY FOR THE PURPOSES FOR WHICH IT WAS PREPARED AND PROVIDED.

AECOM  
63-77 Victoria Street  
St Albans  
Herts  
AL1 3ER  
Tel: +44 (0) 172 7535 000  
www.aecom.com

**AECOM**  
AECOM Infrastructure & Environment UK Limited  
Registered in England Registered number: 880328  
Registered office: Midpoint, Alencon Link,  
Basingstoke, Hampshire RG21 7PP

Drawing Number	Volume	Type	Number	Rev
GEN_PD-ACM-HGN-DGT_ZZ_ZZ-DR-T			-0012	P03
Originator	Location	Role		