

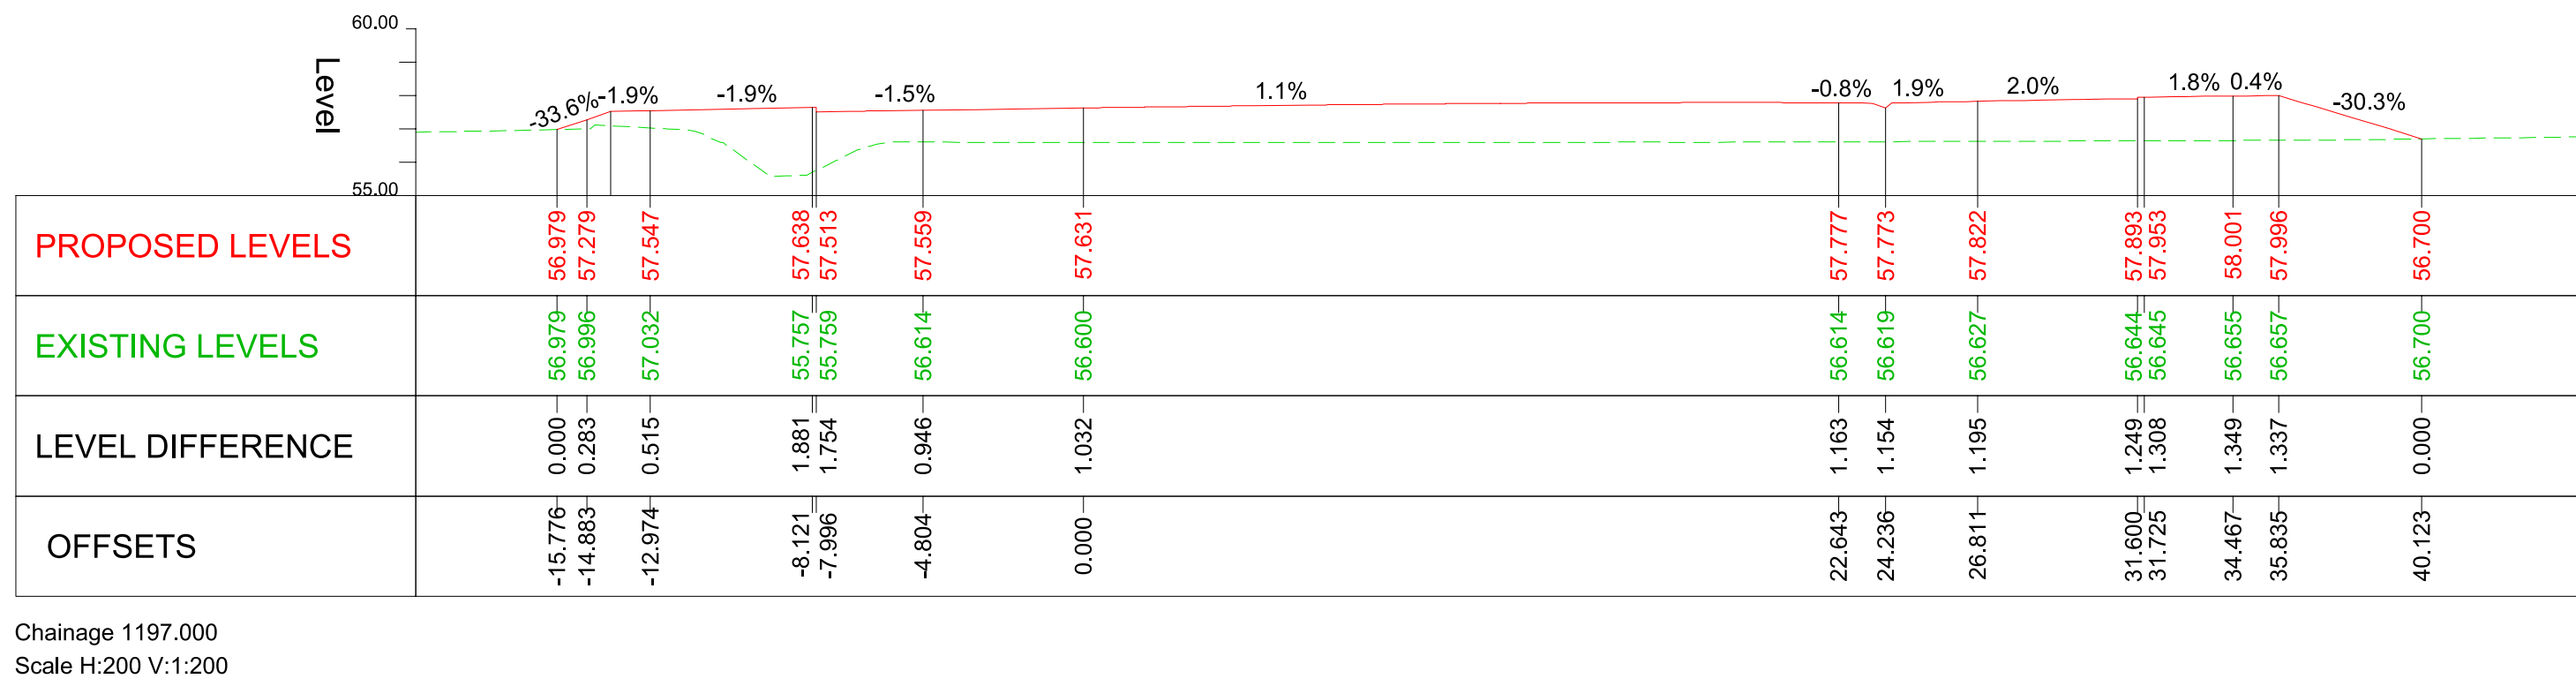
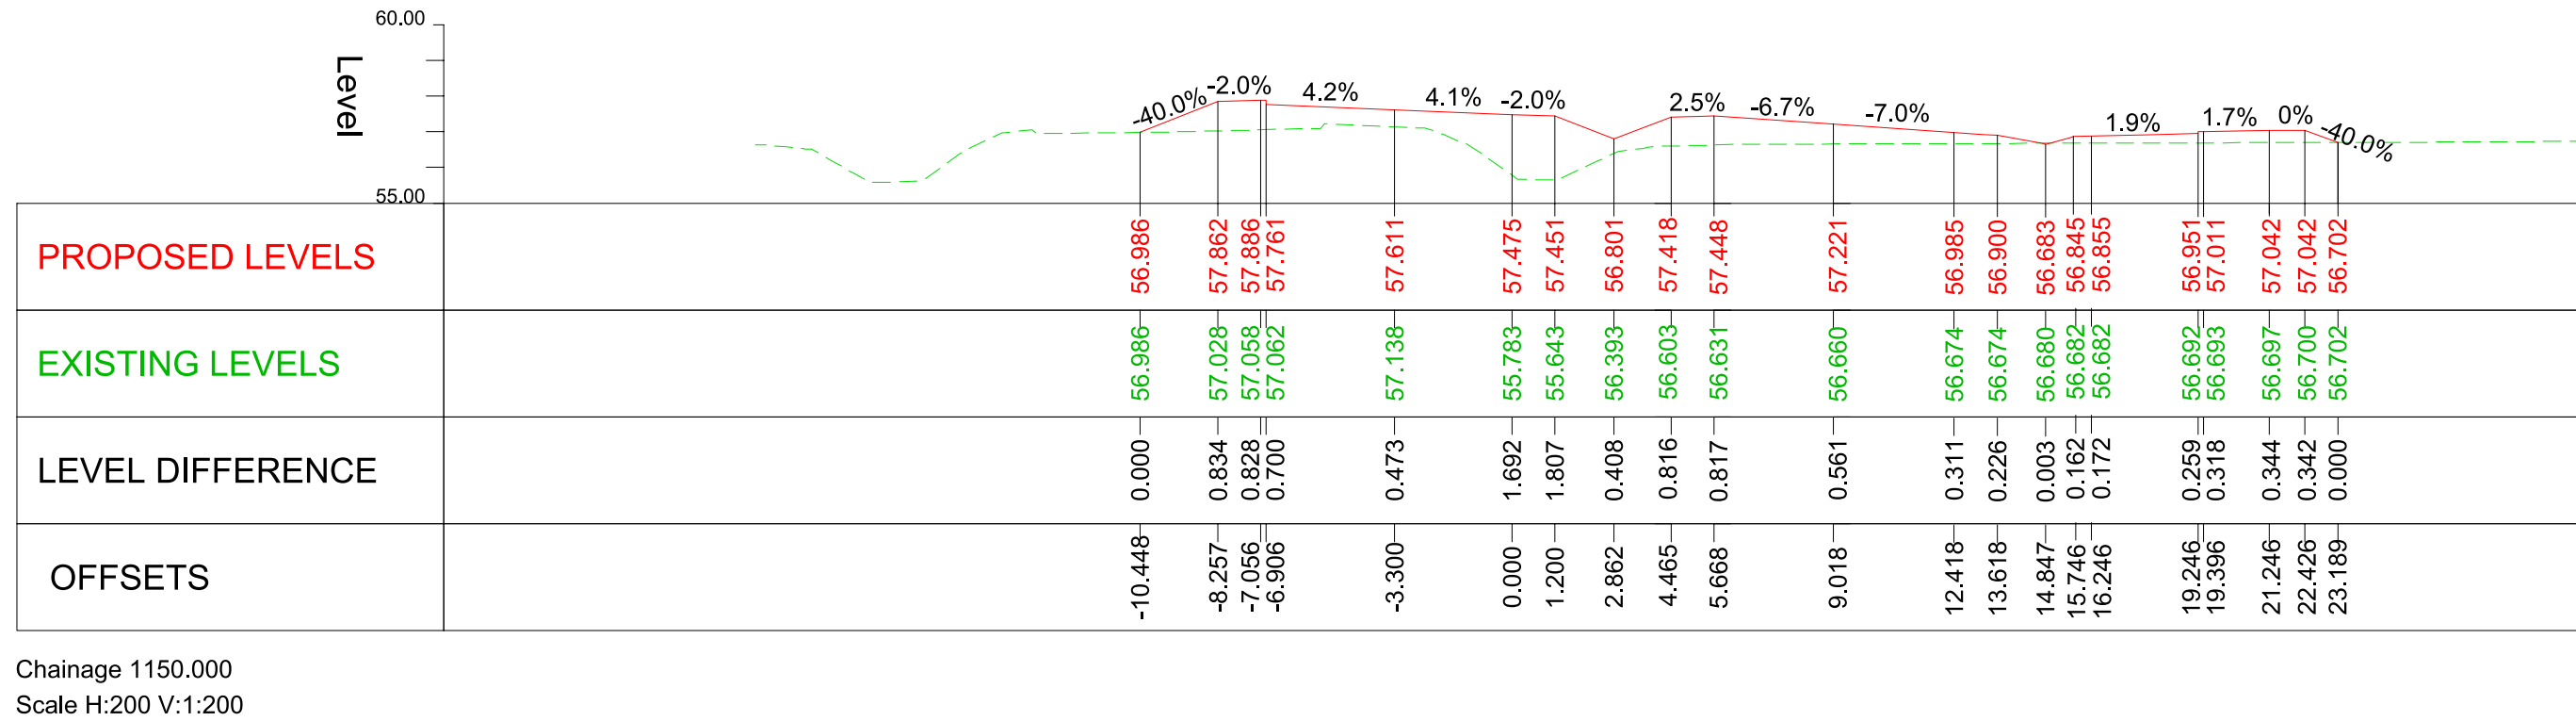
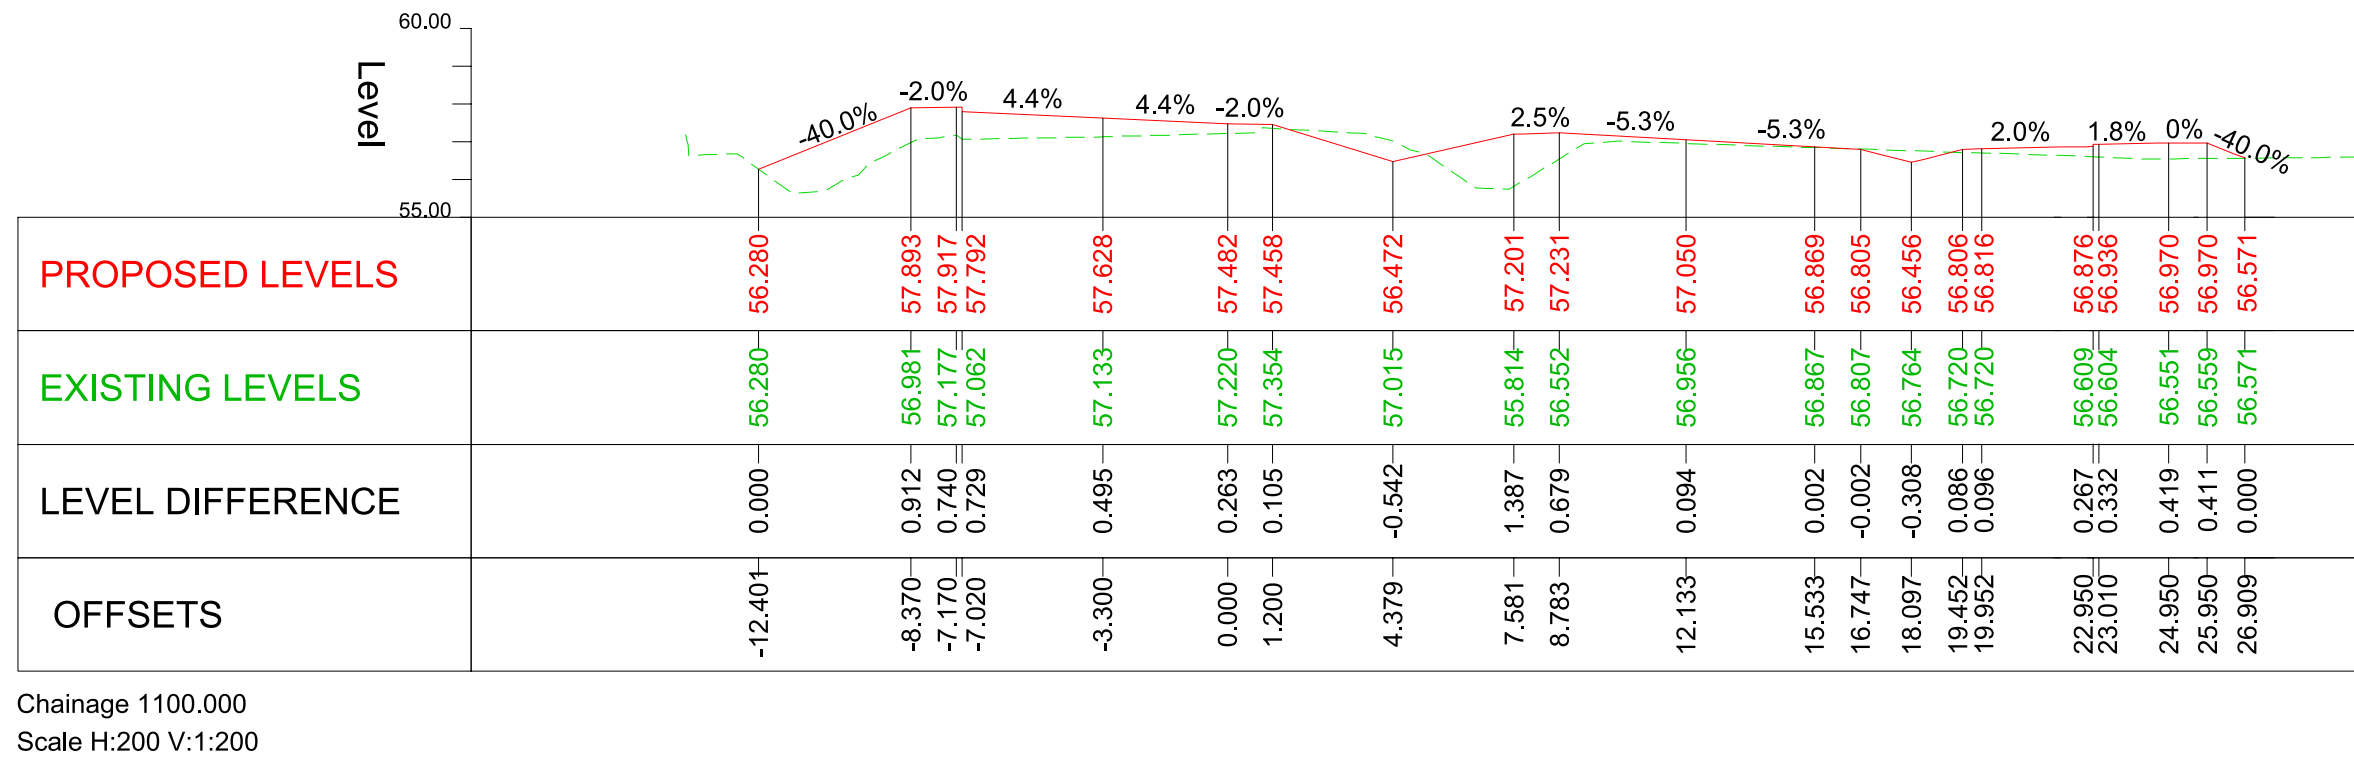


A4130 EAST OF BACKHILL ROUNDABOUT

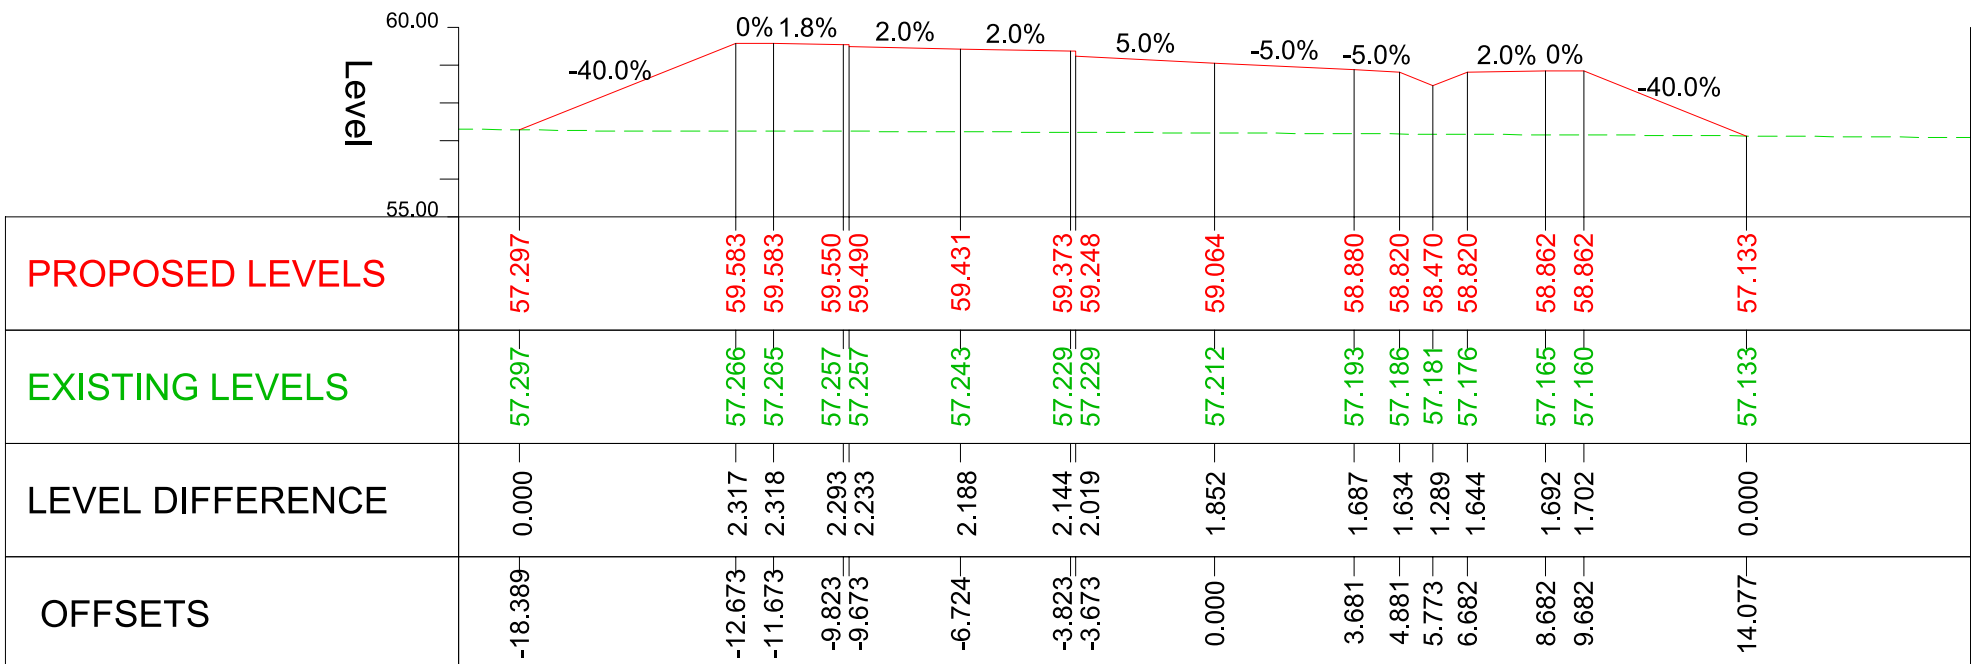

VALLEY PARK LINK ROAD

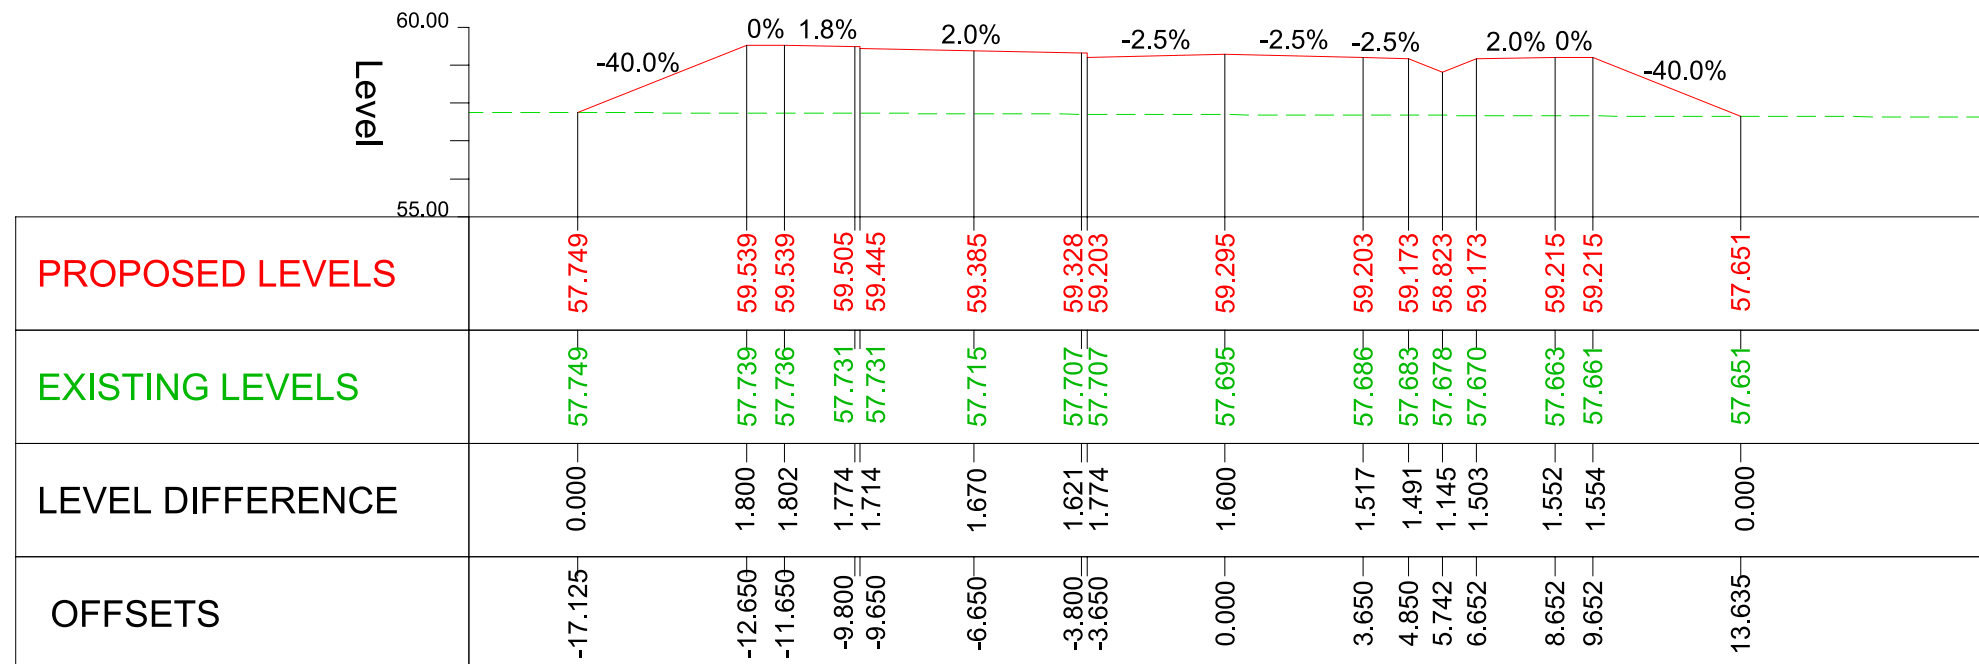

IT IS ASSUMED THAT ALL WORKS ON THIS DRAWING WILL BE CARRIED OUT BY A COMPETENT CONTRACTOR WORKING, WHERE APPROPRIATE, TO AN APPROPRIATE METHOD STATEMENT.

THIS DRAWING IS TO BE USED ONLY FOR THE PURPOSE OF ISSUE
THAT IT WAS ISSUED FOR

NOTES:

1. ALL DIMENSIONS ARE IN METRES UNLESS OTHERWISE STATED.

2. THE INFORMATION ON THIS PLAN IS GIVEN WITHOUT OBLIGATION OR WARRANTY. NO LIABILITY OF ANY KIND WHATSOEVER IS ACCEPTED BY AECOM FOR ANY ERRORS OR OMISSIONS.

3. THIS DRAWING SHALL BE READ IN CONJUNCTION WITH GENERAL ARRANGEMENT DRAWING. PLEASE REFER TO DRAWINGS FROM GEN-PD-ACM-GEN-DGT_ZZ_ZZ_ZZ-DR-T-0001 TO 0019.

KEY

 PROPOSED SURFACE

----- EXISTING SURFACE

FIRST REVISION	RBF AGB	17/08/21	P01
SECOND REVISION	AM1 AGB	07/09/21	P02
REVISION DETAILS	By Check	Date	Suffix

Purpose of issue

SUITABLE FOR APPROVAL

Client

OXFORDSHIRE
COUNTY COUNCIL

Project Title

DIDCOT GARDEN TOWN
HOUSING INFRASTRUCTURE
FUND (HIF 1)

Drawing Title

CROSS SECTIONS
SHEET 8 OF 37

Designed RBF	Drawn AMI	Checked AA	Approved AGB	Date 28/06/2019
Internal Project No. 60632497		Suitability S4		
Scale @ A1		Discipline Town & Country Planner		

THIS DOCUMENT HAS BEEN PREPARED PURSUANT TO AND SUBJECT TO THE TERMS OF AECOM'S APPOINTMENT BY ITS CLIENT. AECOM ACCEPTS NO LIABILITY FOR ANY USE OF THIS DOCUMENT OTHER THAN BY ITS ORIGINAL CLIENT OR FOLLOWING AECOM'S EXPRESS AGREEMENT TO SUCH USE, AND ONLY FOR THE PURPOSES FOR WHICH IT WAS PREPARED AND PROVIDED.

AECOM
63-77 Victoria Street
St Albans
Herts
AL1 3ER
Tel: +44 (0) 172 7535 000
www.aecom.com

AECOM
AECOM Infrastructure & Environment UK Limited
Registered in England Registered number: 880328
Registered office: Midpoint, Alencon Link,
Basingstoke, Hampshire RG21 7PP

Drawing Number				Rev
Work Package ID	Volume	Type	Number	
GEN_PD-ACM-HGN-DGT_	ZZ_ZZ_ZZ	DR-T	-0008	P03
Originator	Location	Role		