




DIDCOT SCIENCE BRIDGE LINK ROAD & APPROACHES

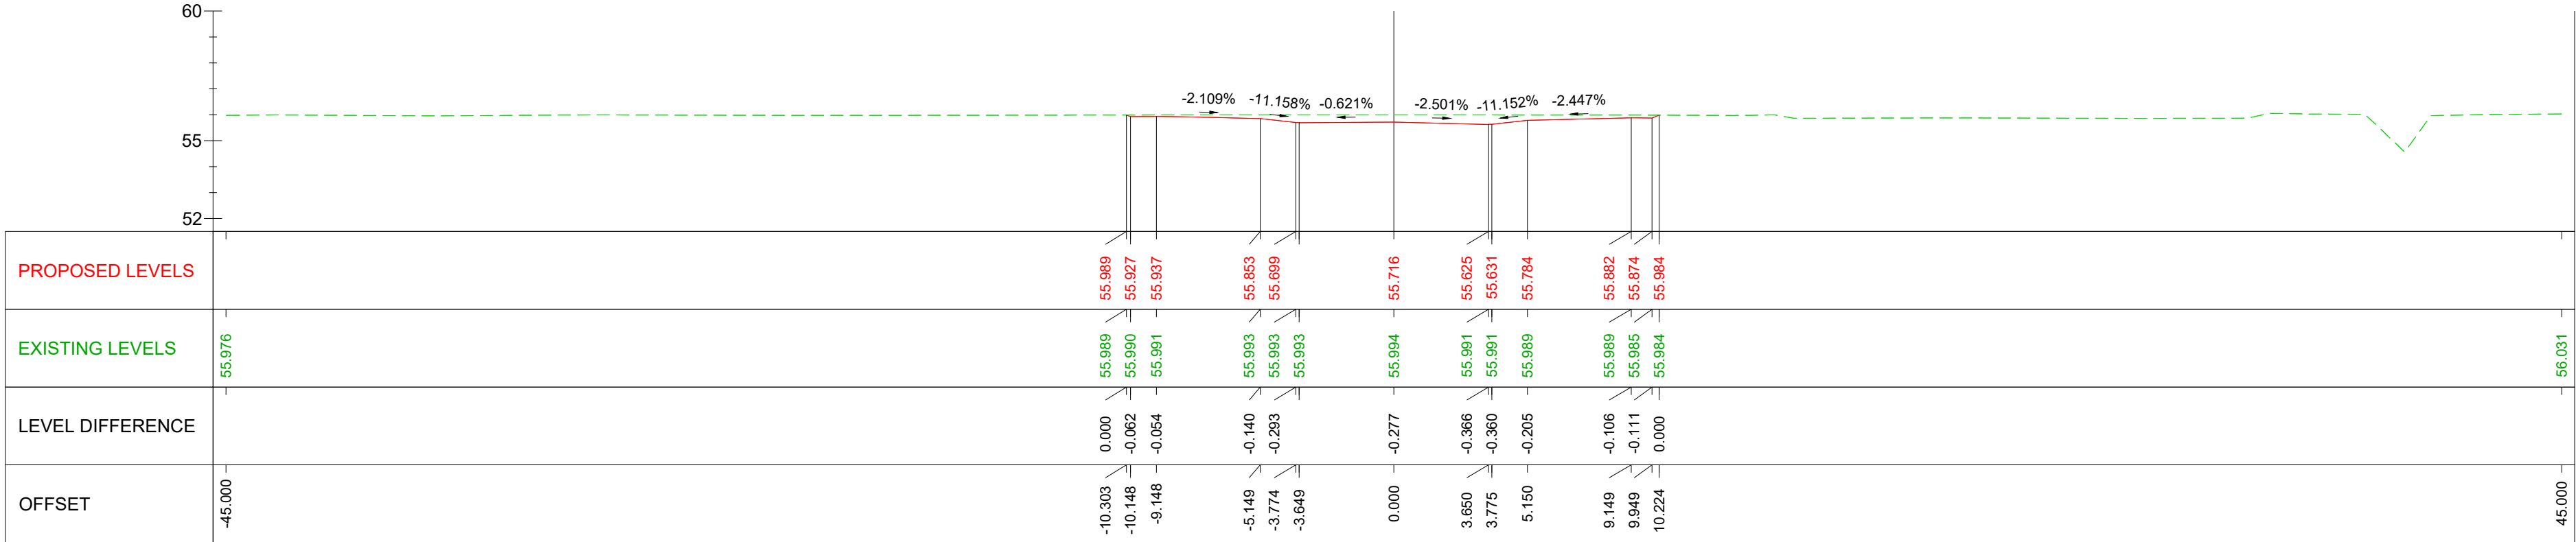


Chainage: 800
Scale: H 1:200 ; V 1:200

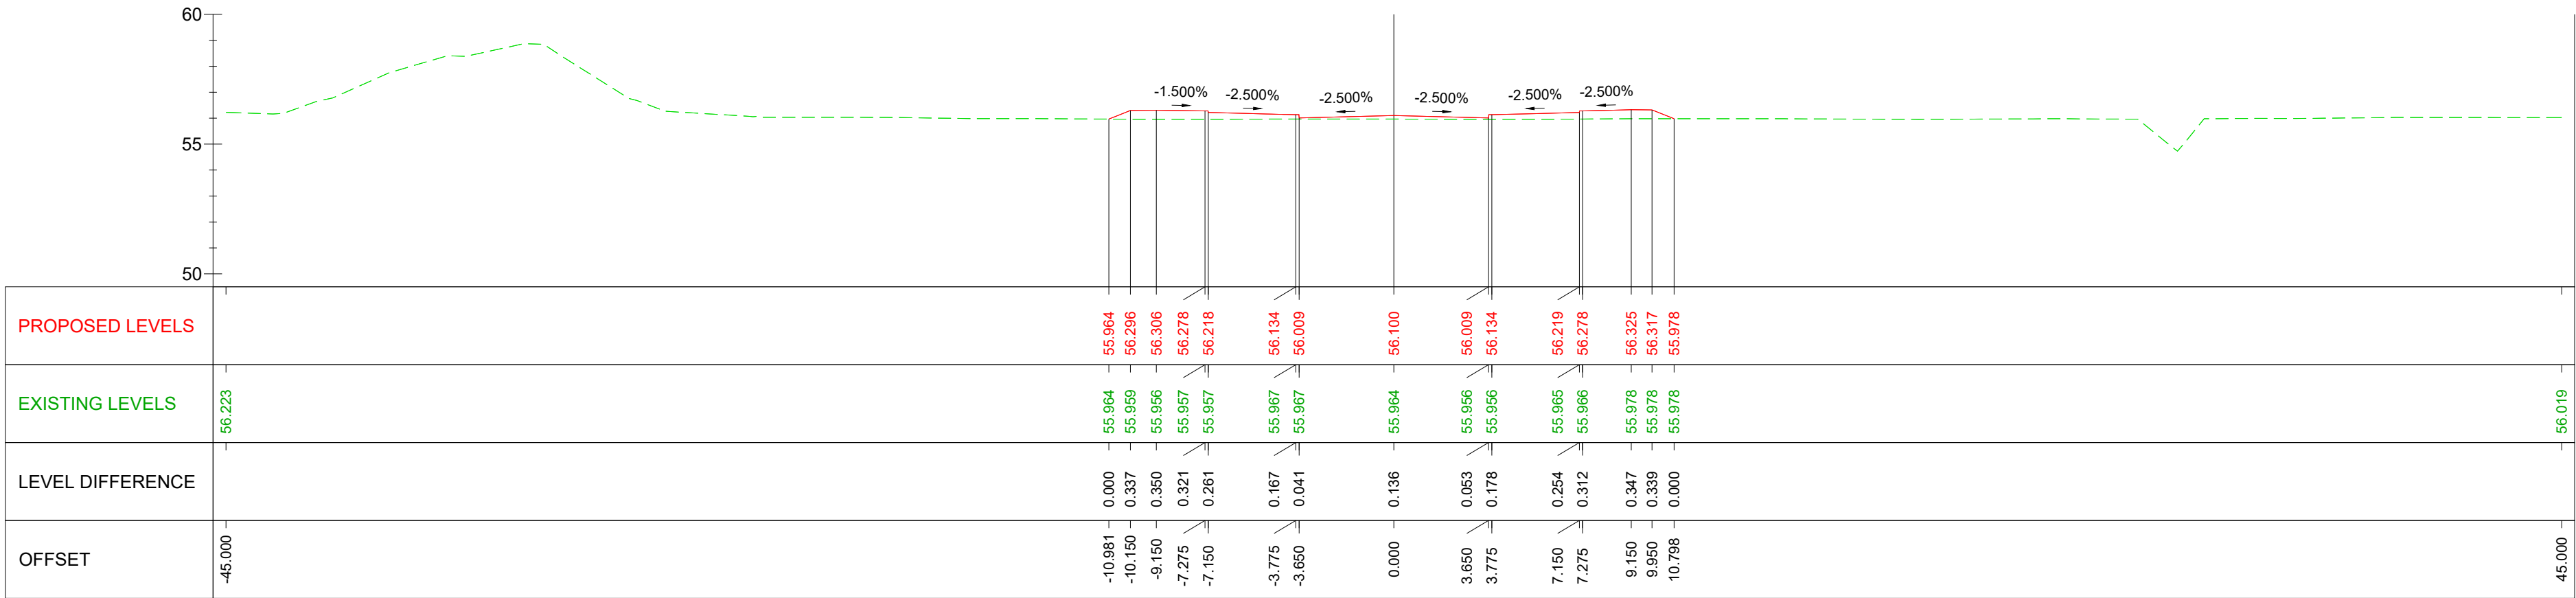

Chainage: 900
Scale: H 1:200 ; V 1:200

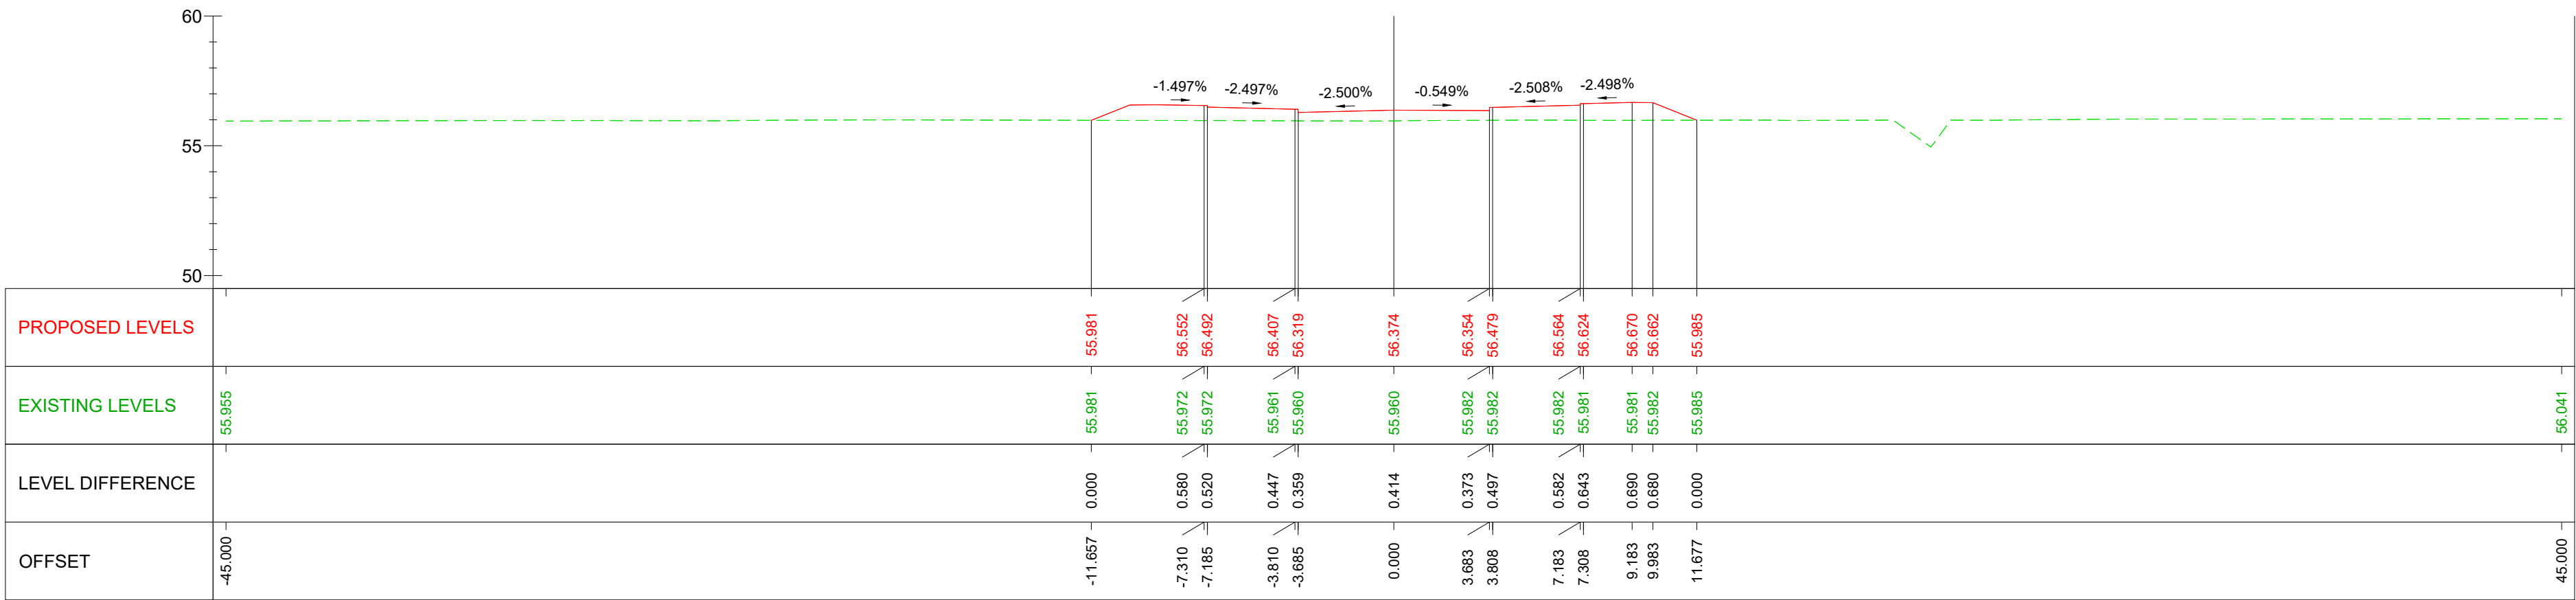

Chainage: 1000
Scale: H 1:200 ; V 1:200

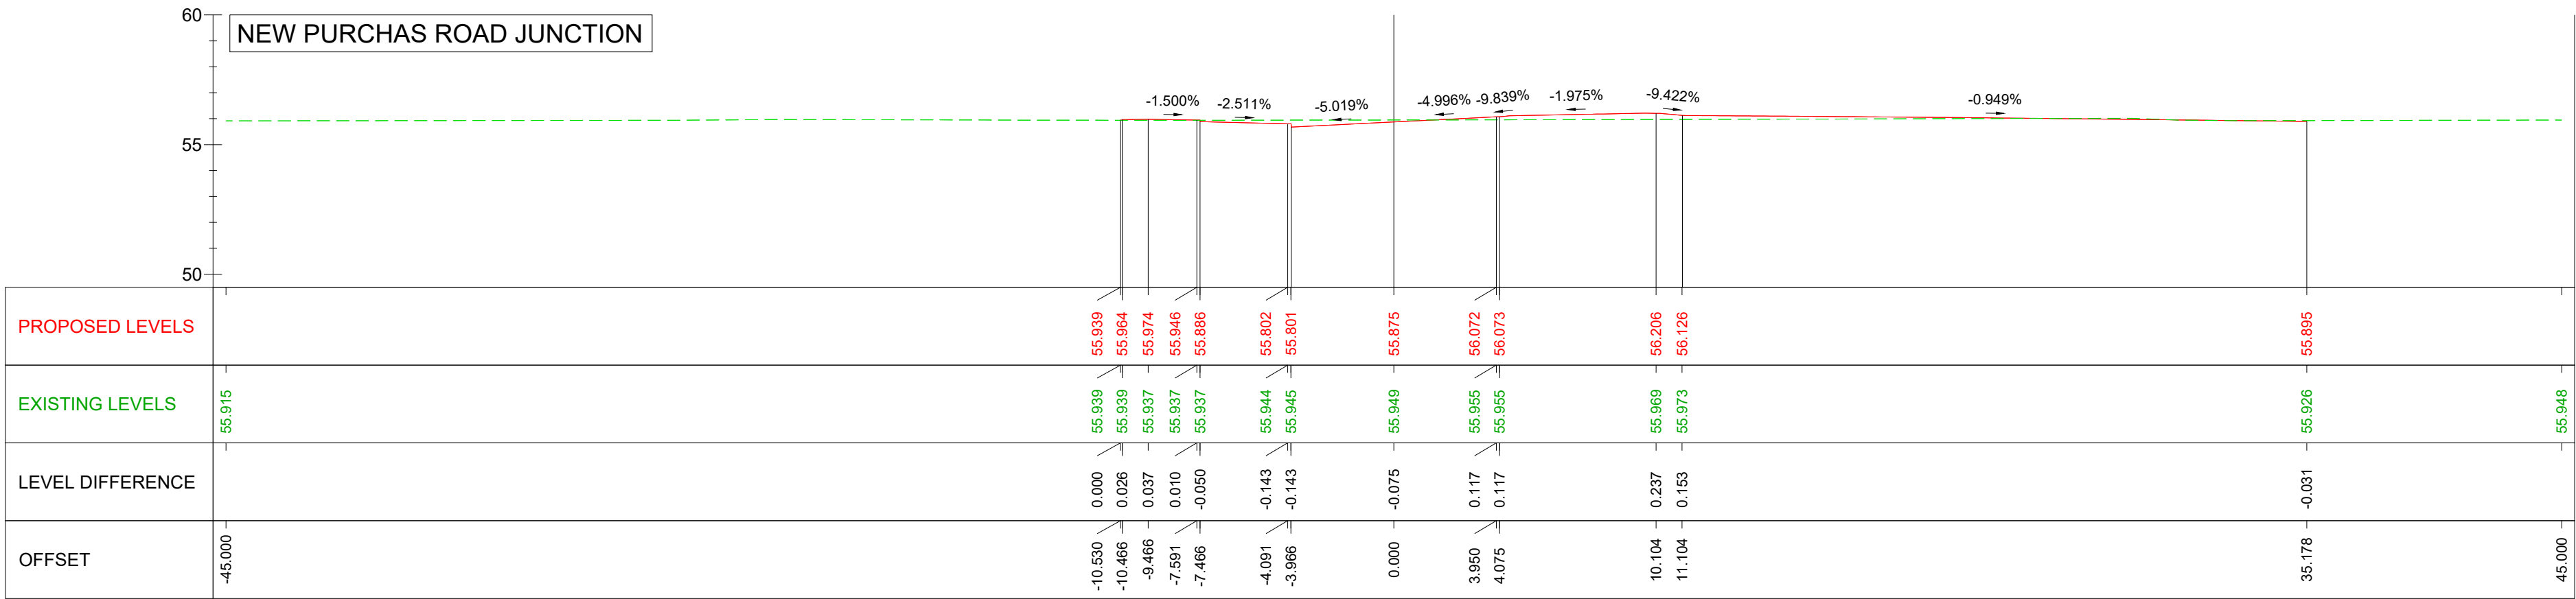

Chainage: 1100
Scale: H 1:200 ; V 1:200

IT IS ASSUMED THAT ALL WORKS ON THIS DRAWING WILL BE CARRIED OUT BY A COMPETENT CONTRACTOR WORKING, WHERE APPROPRIATE, TO AN APPROPRIATE METHOD STATEMENT.

THIS DRAWING IS TO BE USED ONLY FOR THE PURPOSE OF ISSUE THAT IT WAS ISSUED FOR

NOTES :

1. ALL DIMENSIONS ARE IN METRES UNLESS OTHERWISE STATED.
2. THE INFORMATION ON THIS PLAN IS GIVEN WITHOUT OBLIGATION OR WARRANTY. NO LIABILITY OF ANY KIND WHATSOEVER IS ACCEPTED BY AECOM FOR ANY ERRORS OR OMISSIONS.
3. THIS DRAWING SHALL BE READ IN CONJUNCTION WITH GENERAL ARRANGEMENT DRAWING. PLEASE REFER TO DRAWINGS FROM GEN_PD-ACM-GEN-DGT_ZZ_ZZ_ZZ-DR-T-0001 TO 0019.

KEY

PROPOSED SURFACE

EXISTING SURFACE

FIRST REVISION	RBF	17/08/21	P01	
SECOND REVISION	AMI	07/09/21	P02	
REVISION DETAILS	By	Date	Suffix	
	Check			

Purpose of issue

SUITABLE FOR APPROVAL

Client

OXFORDSHIRE COUNTY COUNCIL

Project Title

DIDCOT GARDEN TOWN HOUSING INFRASTRUCTURE FUND (HIF 1)

Drawing Title

CROSS SECTIONS SHEET 13 OF 37

Designed	Drawn	Checked	Approved	Date
RBF	AMI	AA	AGB	28/06/23

Internal Project No.	Suitability
60632497	S4

Scale @ A1	Discipline
	Town & Country Planner

THIS DOCUMENT HAS BEEN PREPARED PURSUANT TO AND SUBJECT TO THE TERMS OF AECOM'S APPOINTMENT BY ITS CLIENT. AECOM ACCEPTS NO LIABILITY FOR ANY USE OF THIS DOCUMENT OTHER THAN BY ITS ORIGINAL CLIENT OR FOLLOWING AECOM'S EXPRESS AGREEMENT TO SUCH USE. AND ONLY FOR THE PURPOSES FOR WHICH IT WAS PREPARED AND PROVIDED.

AECOM

63-77 Victoria Street

St Albans

Herts

AL1 3ER

Tel: +44 (0) 172 7535 000

www.aecom.com

AECOM

AECOM Infrastructure & Environment UK Limited

Registered in England Registered number: 880328

Registered office: Midpoint, Alconon Link,

Basingstoke, Hampshire RG21 7PP

Drawing Number	Volume	Type	Number	Rev
GEN_PD-ACM-HGN-DGT_ZZ_ZZ_ZZ-DR-T	-0013			P03
Originator	Location	Role		

Pln Date: 07 September 2021, 17:17:24
File Name: C:\P\WORKING\AECOM_LB012_UK-CL\TSHVANI GUID\4@AECOM\COM\DD130842\GEN_PD-ACM-HGN-DGT_ZZ_ZZ_ZZ-DR-T-0013