




DIDCOT SCIENCE BRIDGE LINK ROAD & APPROACHES

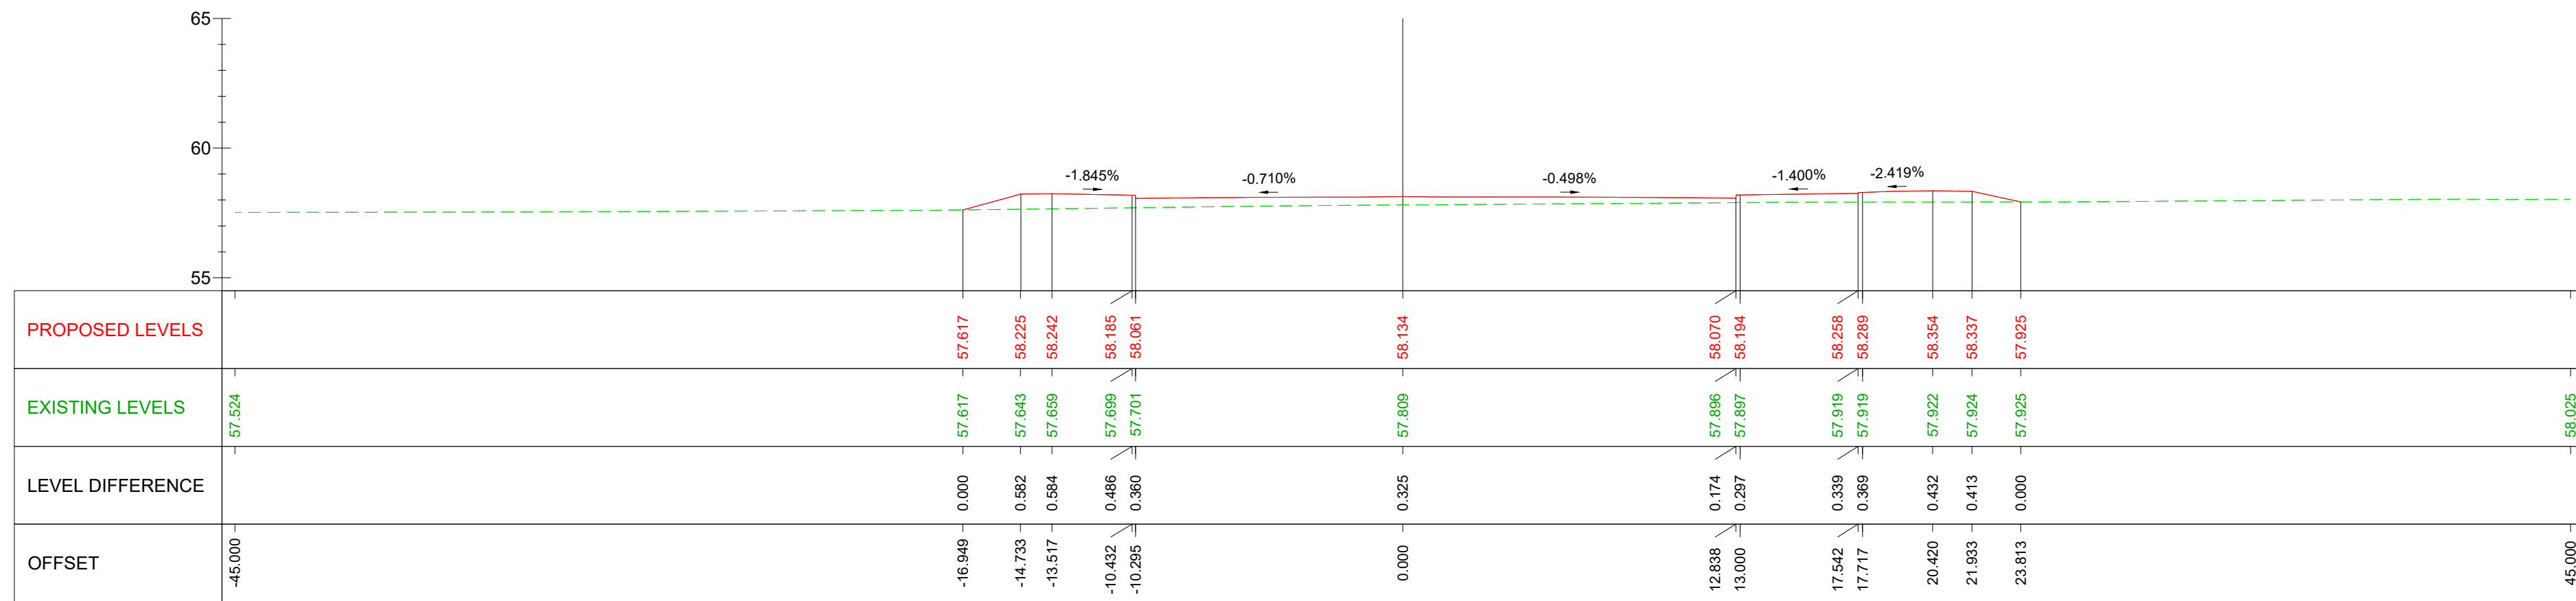

Chainage: 01
Scale: H 1:200 ; V 1:200

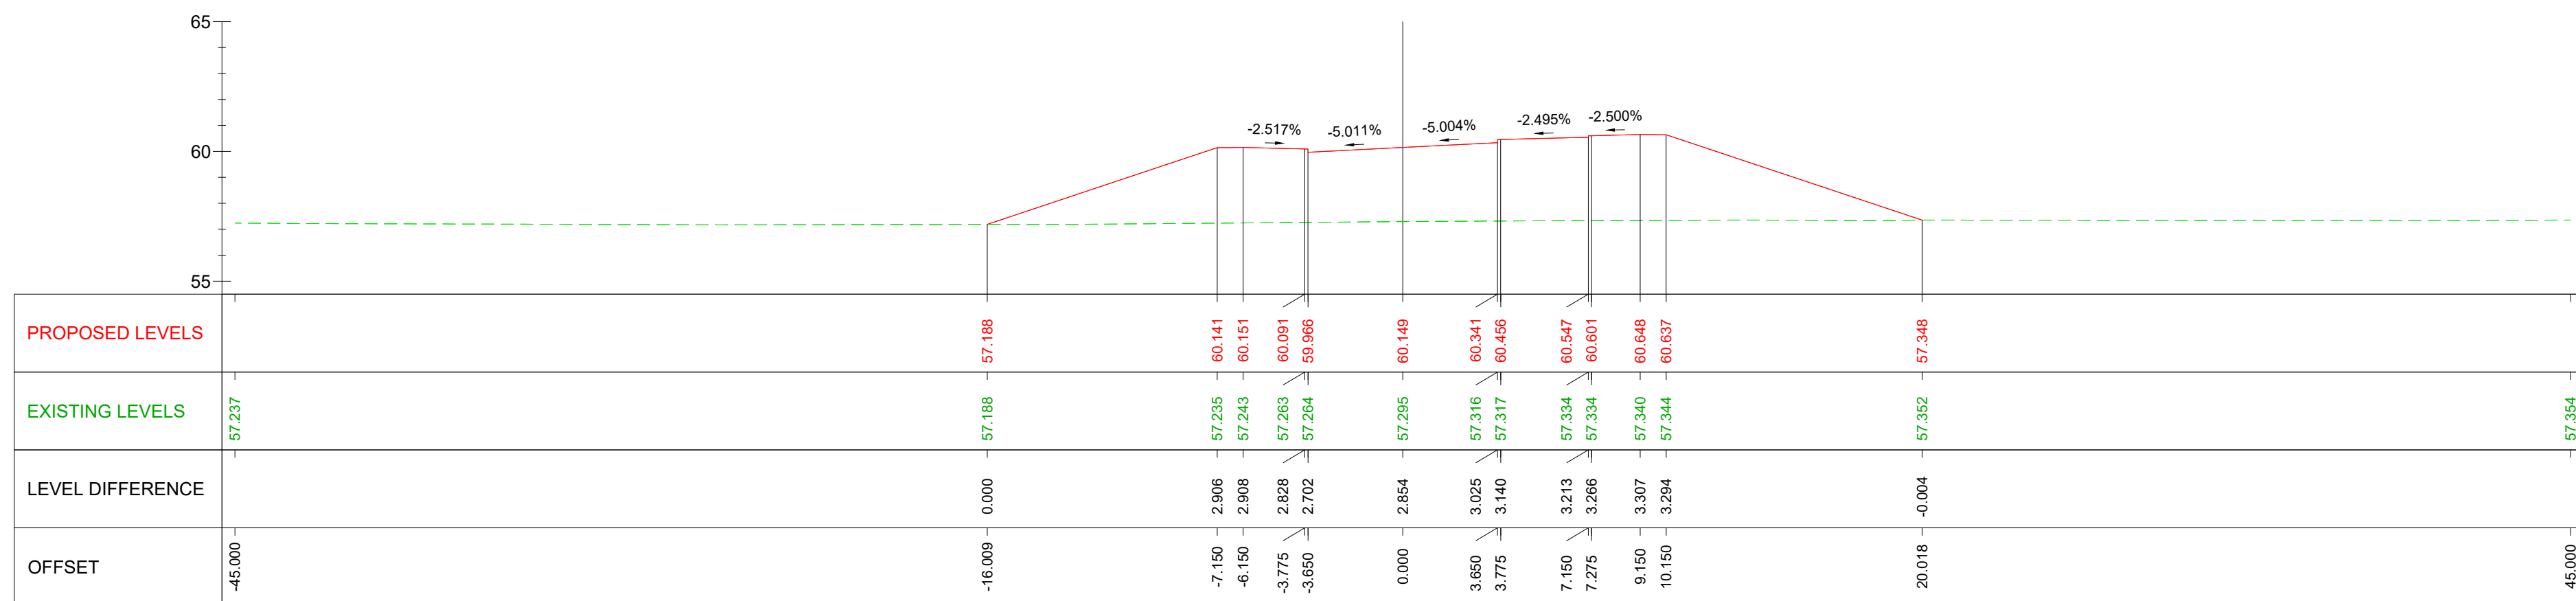

Chainage: 100
Scale: H 1:200 ; V 1:200

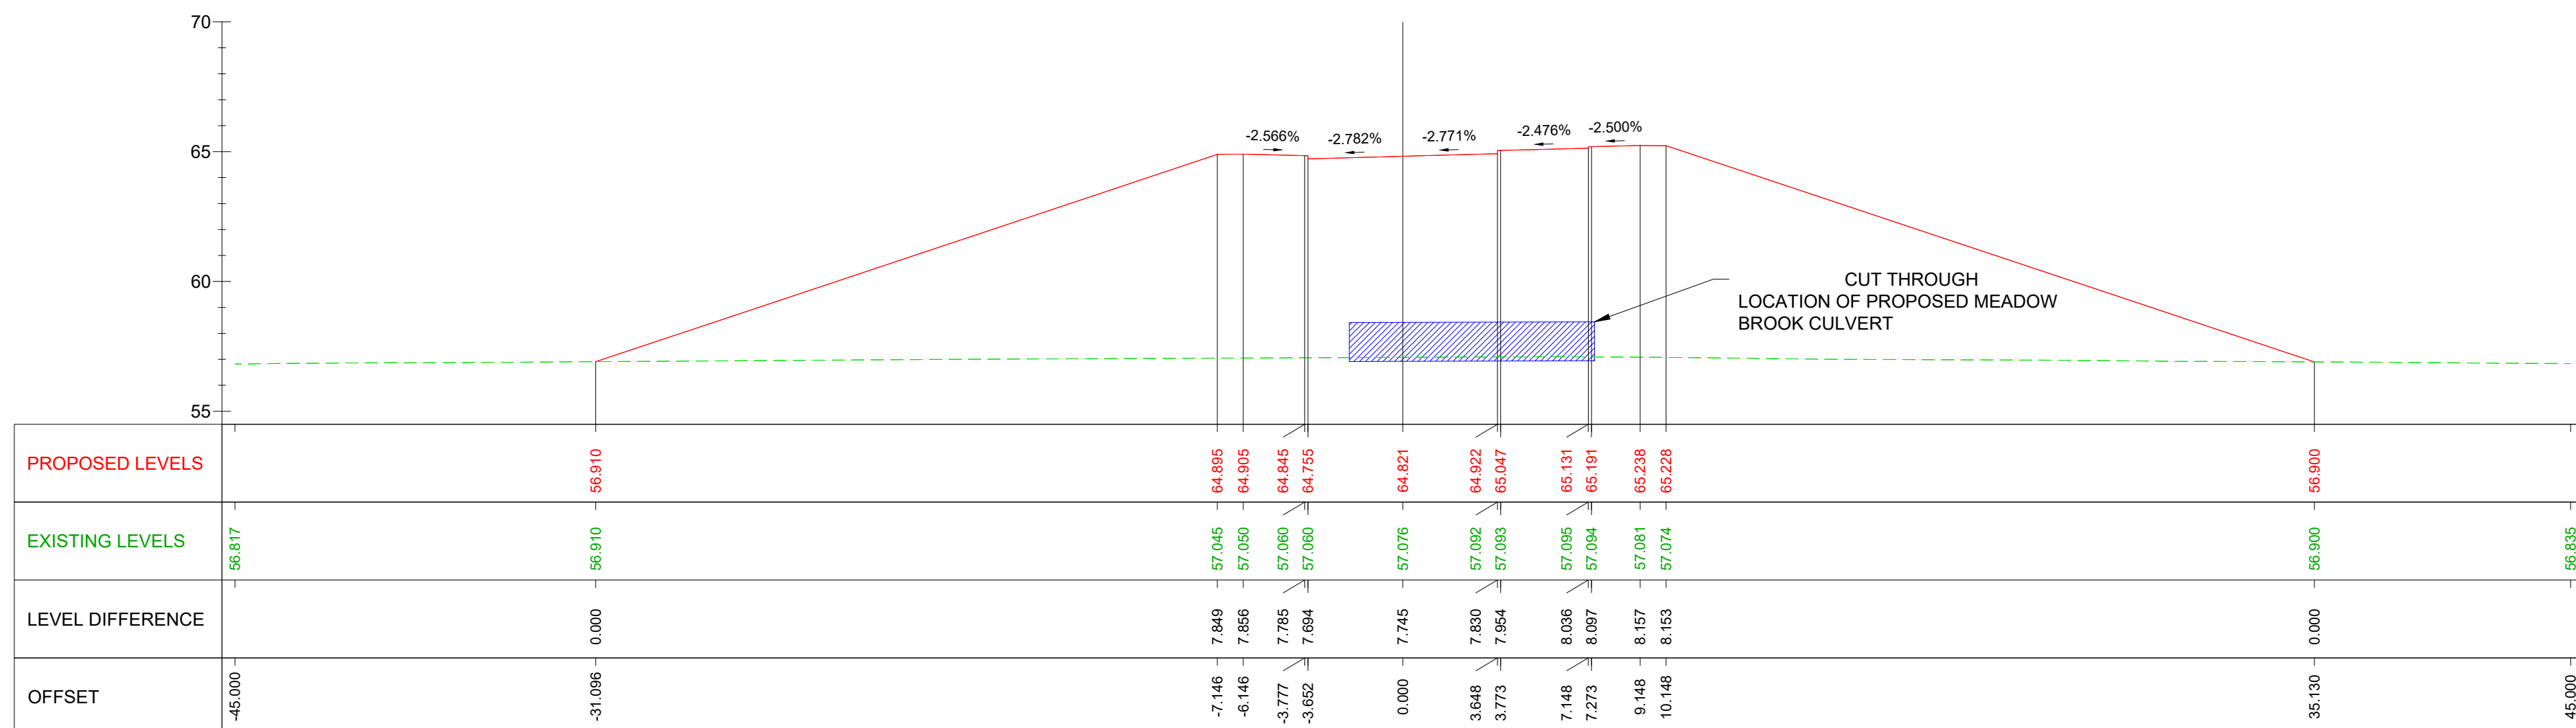

Chainage: 200
Scale: H 1:200 ; V 1:200

IT IS ASSUMED THAT ALL WORKS ON THIS DRAWING WILL BE CARRIED OUT BY A COMPETENT CONTRACTOR WORKING, WHERE APPROPRIATE, TO AN APPROPRIATE METHOD STATEMENT.

THIS DRAWING IS TO BE USED ONLY FOR THE PURPOSE OF ISSUE
THAT IT WAS ISSUED FOR

NOTES:

ALL DIMENSIONS ARE IN METRES UNLESS OTHERWISE STATED.
THE INFORMATION ON THIS PLAN IS GIVEN WITHOUT OBLIGATION OR WARRANTY.
LIABILITY OF ANY KIND WHATSOEVER IS ACCEPTED BY AECOM FOR ANY ERRORS OR OMISSIONS.
THIS DRAWING SHALL BE READ IN CONJUNCTION WITH GENERAL ARRANGEMENT DRAWING. PLEASE REFER TO DRAWINGS FROM GEN_PD-ACM-GEN-DGT_ZZ_ZZ_ZZ-DR-T-0001 TO 0019.

KEY

PROPOSED SURFACE

EXISTING SURFACE

FIRST REVISION	RBF AGB	17/08/21	P01
SECOND REVISION	AMI AGB	07/09/21	P02
REVISION DETAILS	By Check	Date	Suffix

Purpose of issue

SUITABLE FOR APPROVAL

ent

County Hall
New Road
Oxford
OX1 1ND

**OXFORDSHIRE
COUNTY COUNCIL**

Project Title

DIDCOT GARDEN TOWN
HOUSING INFRASTRUCTURE
FUND (HIF 1)

Drawing Title

CROSS SECTIONS
SHEET 9 OF 37

Designed SF	Drawn AMI	Checked AA	Approved AGB	Date 28/06/2018
Formal Project No. 632497		Suitability S4		
Title @ A1		Discipline Town & Country Planner		

THIS DOCUMENT HAS BEEN PREPARED PURSUANT TO AND SUBJECT TO THE TERMS OF AECOM'S APPOINTMENT BY ITS CLIENT. AECOM ACCEPTS NO LIABILITY FOR ANY USE OF THIS DOCUMENT OTHER THAN BY ITS ORIGINAL CLIENT OR FOLLOWING AECOM'S EXPRESS AGREEMENT TO SUCH USE, AND ONLY FOR THE PURPOSES FOR WHICH IT WAS PREPARED AND PROVIDED.

AECOM
3-77 Victoria Street
St Albans
Herts
AL1 3ER
Tel: +44 (0) 172 7535 000
www.aecom.com

AECOM
AECOM Infrastructure & Environment UK Limited
Registered in England Registered number: 880328
Registered office: Midpoint, Alencon Link,
Basingstoke, Hampshire RG21 7PP

Drawing Number				Rev
Work Package ID	Volume	Type	Number	
EN_PD-ACM-HGN-DGT_ZZ_ZZ_ZZ-DR-T			0009	P03
Originator	Location	Role		