




ABINGDON ROUNDABOUT WESTERN APPROACH (A415)

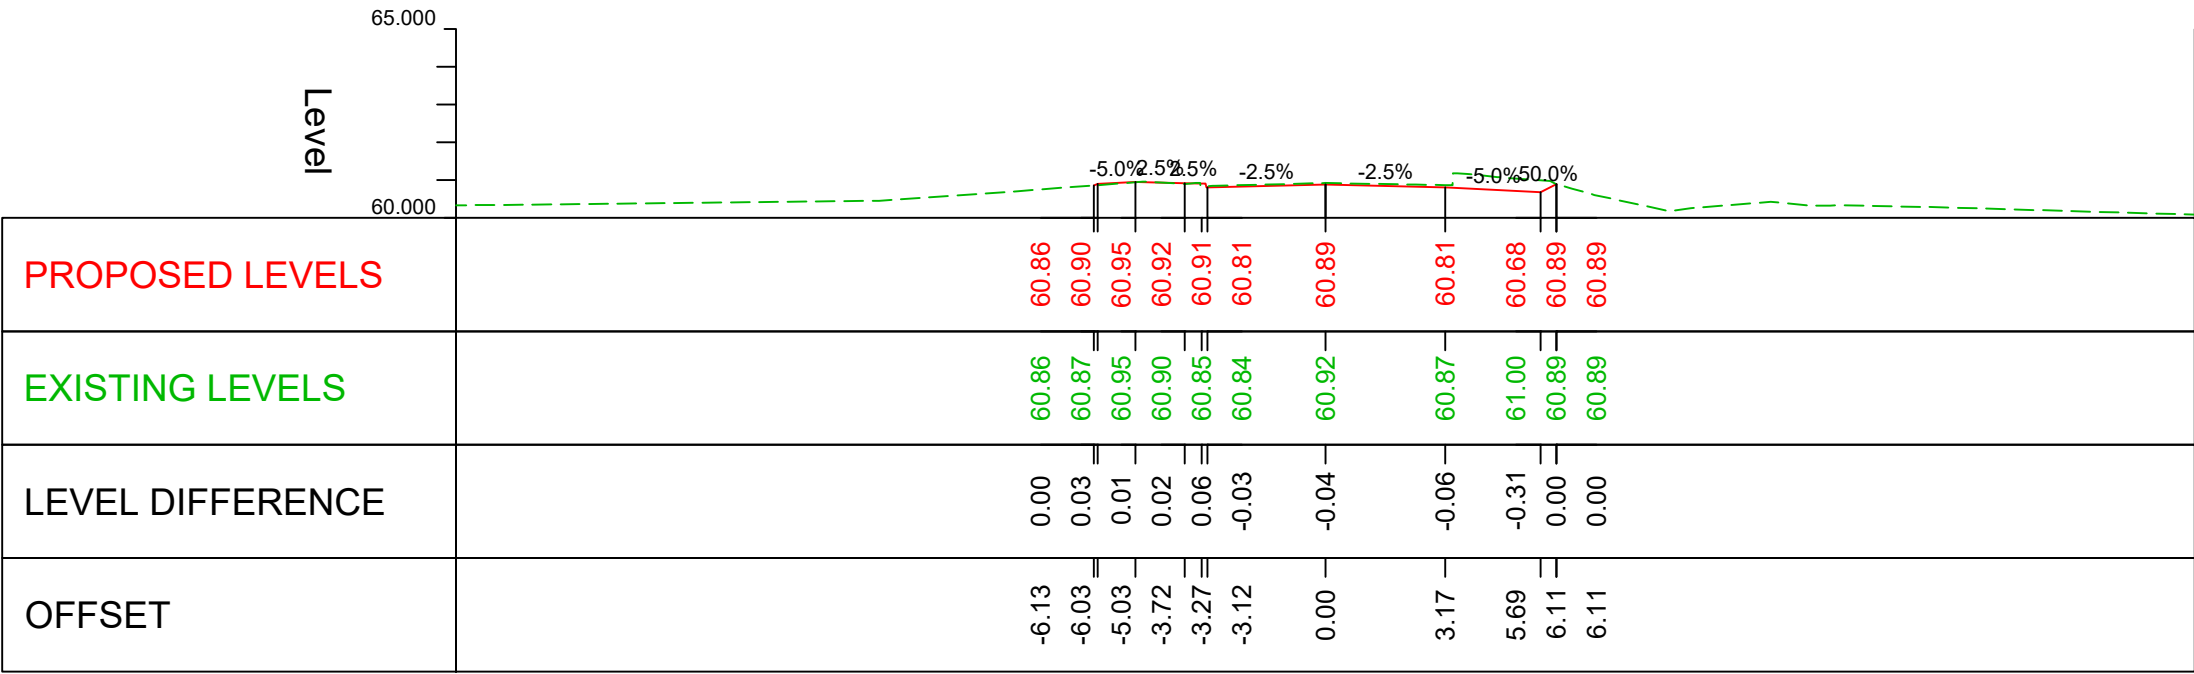

Chainage: 01  
Scale: H 1:200 ; V 1:200

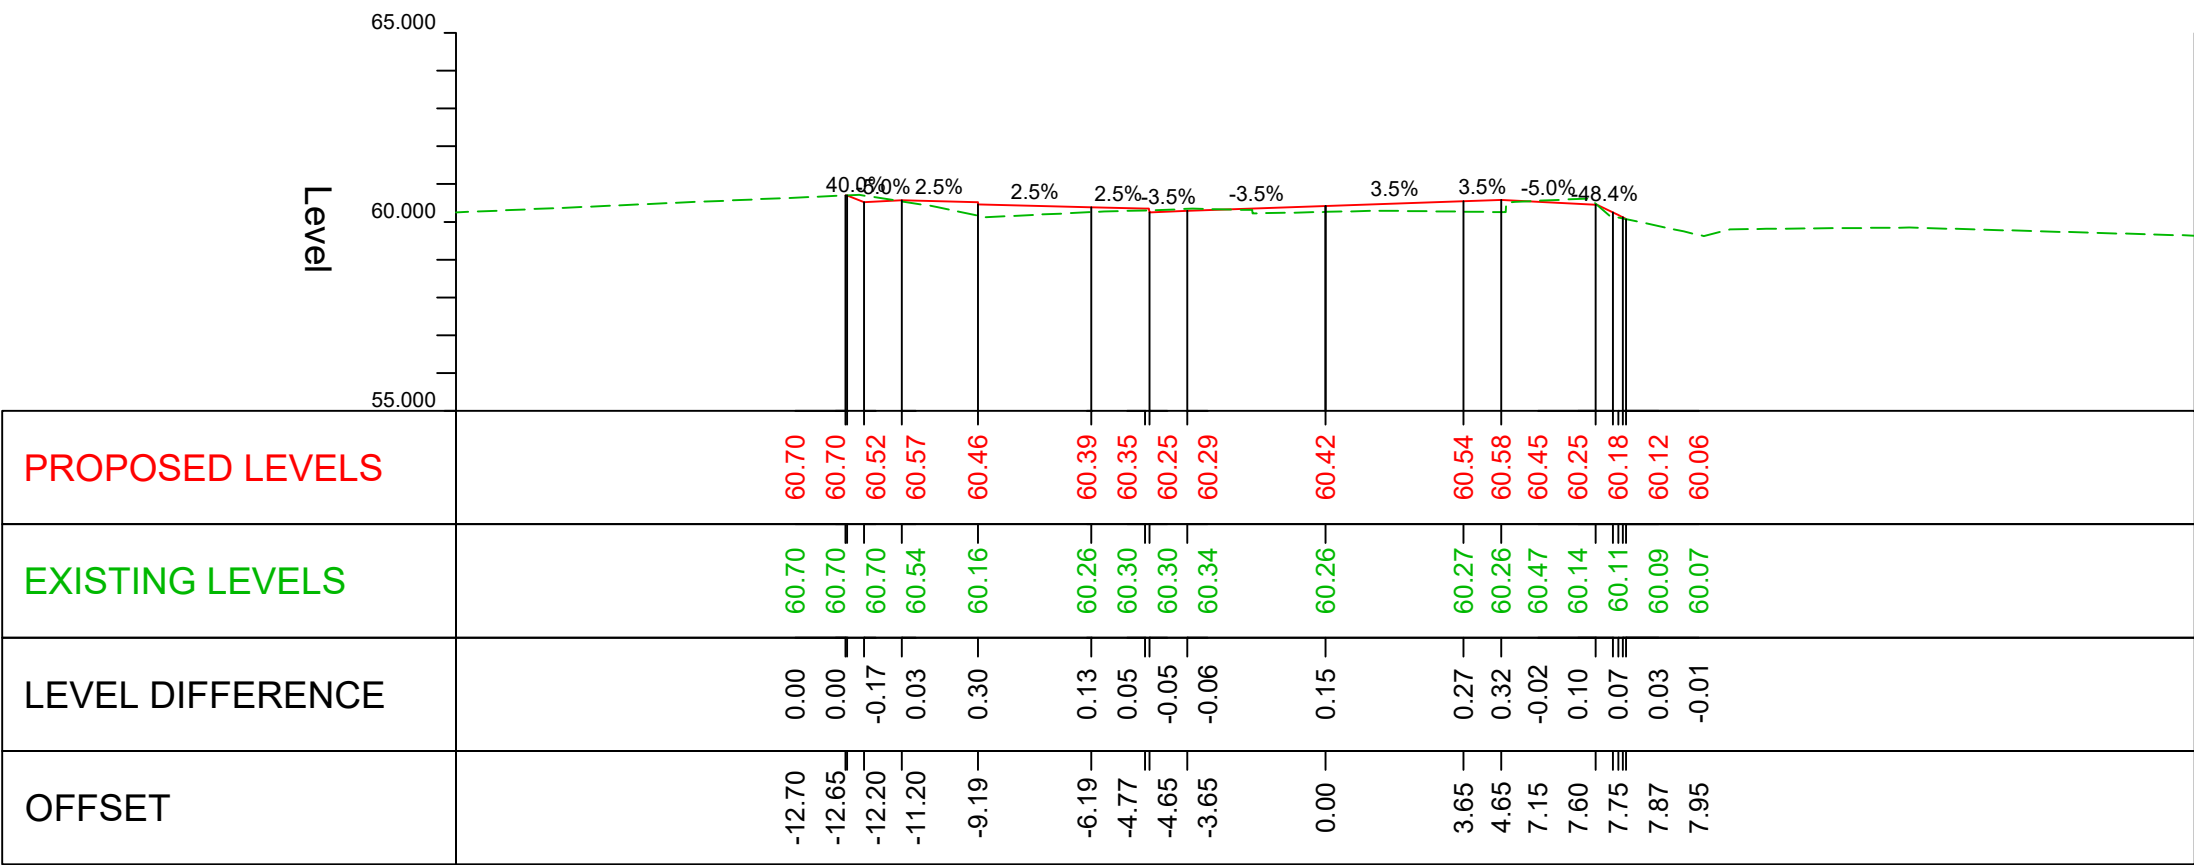


Chainage: 95  
Scale: H 1:200 ; V 1:200

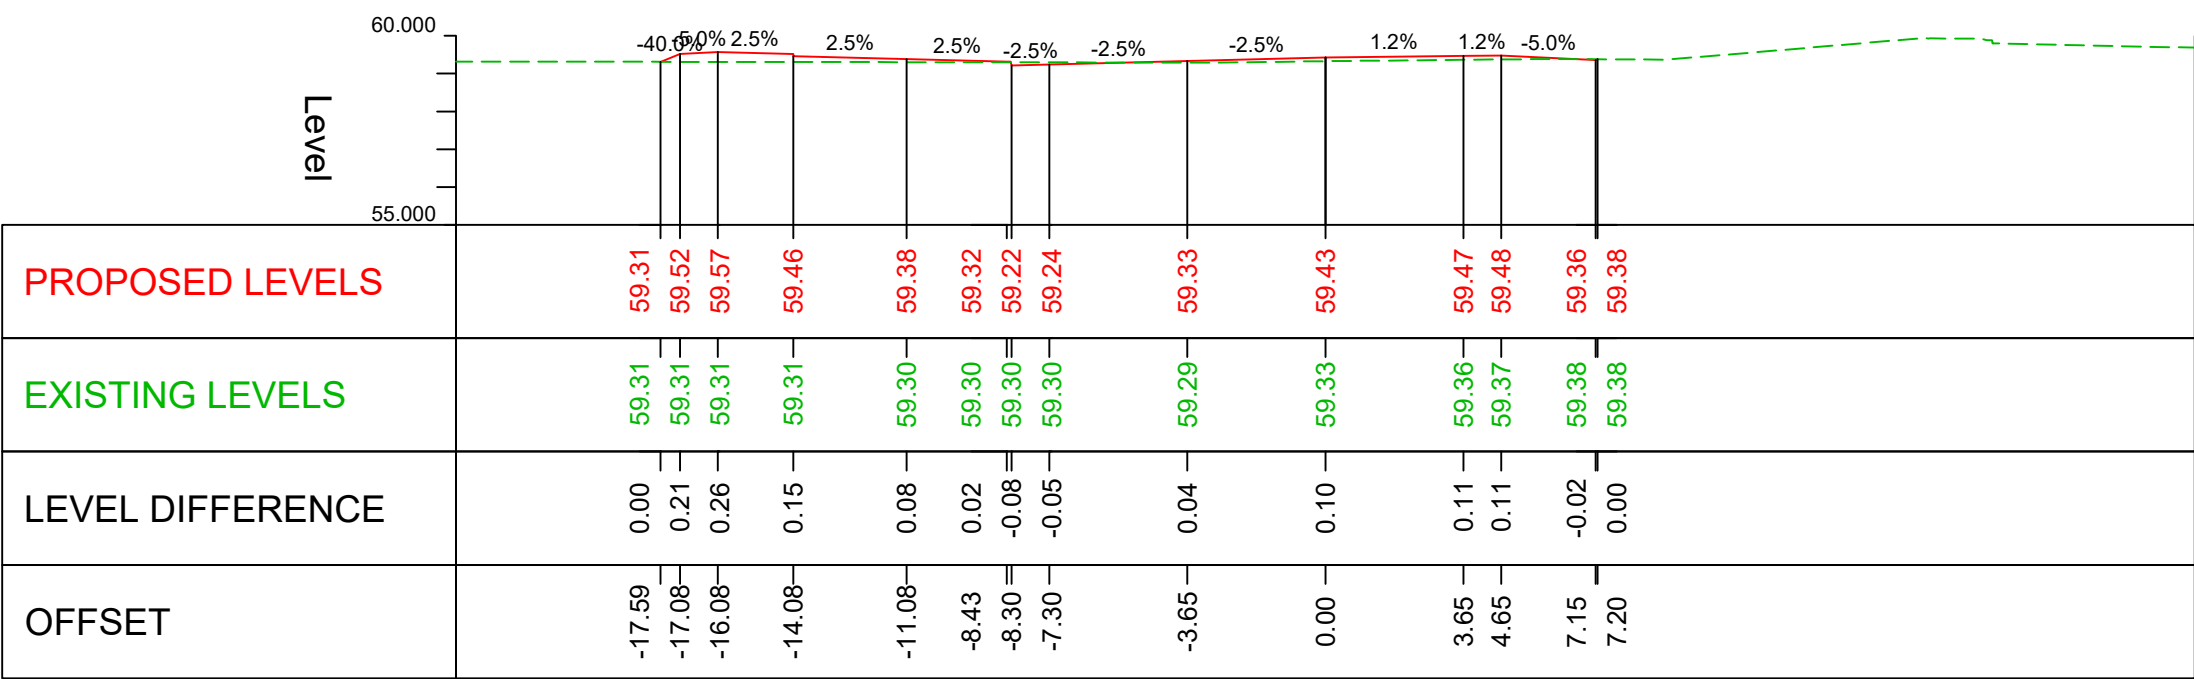

Chainage: 200  
Scale: H 1:200 ; V 1:200

ABINGDON ROUNDABOUT NORTHERN APPROACH (A415)

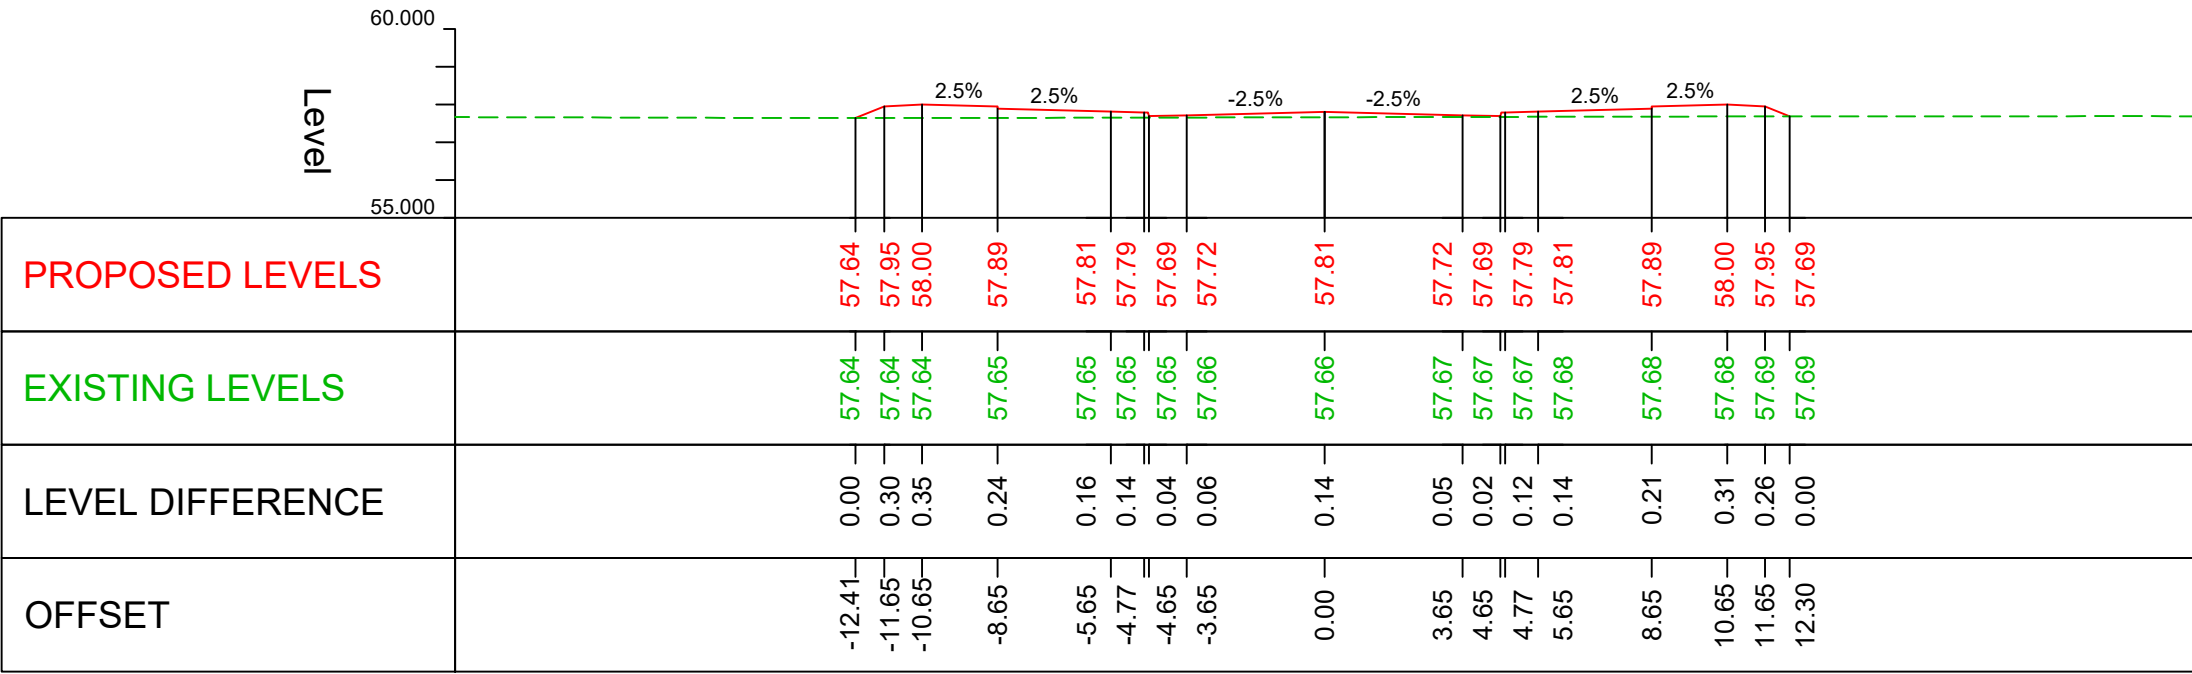

Chainage: 75  
Scale: H 1:200 ; V 1:200

IT IS ASSUMED THAT ALL WORKS ON THIS DRAWING WILL BE CARRIED OUT BY A COMPETENT CONTRACTOR WORKING, WHERE APPROPRIATE, TO AN APPROPRIATE METHOD STATEMENT.

THIS DRAWING IS TO BE USED ONLY FOR THE PURPOSE OF ISSUE THAT IT WAS ISSUED FOR

NOTES:

1. ALL DIMENSIONS ARE IN METRES UNLESS OTHERWISE STATED.  
2. THE INFORMATION ON THIS PLAN IS GIVEN WITHOUT OBLIGATION OR WARRANTY. NO LIABILITY OF ANY KIND WHATSOEVER IS ACCEPTED BY AECOM FOR ANY ERRORS OR OMISSIONS.  
3. THIS DRAWING SHALL BE READ IN CONJUNCTION WITH GENERAL ARRANGEMENT DRAWING. PLEASE REFER TO DRAWINGS FROM GEN\_PD-ACM-GEN-DGT\_ZZ\_ZZ\_ZZ-DR-T-0001 TO 0019.

KEY

PROPOSED SURFACE

EXISTING SURFACE

FIRST REVISION

RBF

17/08/21

P01

SECOND REVISION

SG

07/09/21

P02

REVISION DETAILS

By

Check

Date

Suffix

Purpose of issue

SUITABLE FOR APPROVAL

Client

OXFORDSHIRE COUNTY COUNCIL

Project Title

DIDCOT GARDEN TOWN HOUSING INFRASTRUCTURE FUND (HIF 1)

Drawing Title

CROSS SECTIONS SHEET 26 OF 37

Designed

Drawn

Checked

Approved

Date

Internal Project No.

Suitability

Scale @ A1

Discipline

THIS DOCUMENT HAS BEEN PREPARED PURSUANT TO AND SUBJECT TO THE TERMS OF AECOM'S APPOINTMENT BY ITS CLIENT. AECOM ACCEPTS NO LIABILITY FOR ANY USE OF THIS DOCUMENT OTHER THAN BY ITS ORIGINAL CLIENT OR FOLLOWING AECOM'S EXPRESS AGREEMENT TO SUCH USE, AND ONLY FOR THE PURPOSES FOR WHICH IT WAS PREPARED AND PROVIDED.

AECOM

63-77 Victoria Street

St Albans

Herts

AL1 3ER

Tel: +44 (0) 172 7535 000

www.aecom.com

AECOM

AECOM Infrastructure & Environment UK Limited

Registered in England Registered number: 880328

Registered office: Midpoint, Alencon Link, Basingstoke, Hampshire RG21 7PP

Drawing Number

Work Package ID

Volume

Type

Number

Rev

GEN\_PD-ACM-HGN-DGT\_ZZ\_ZZ\_ZZ-DR-T

-0026

P03

Originator

Location

Role

Rev

P03