




ABINGDON ROUNDABOUT EASTERN APPROACH (A415)

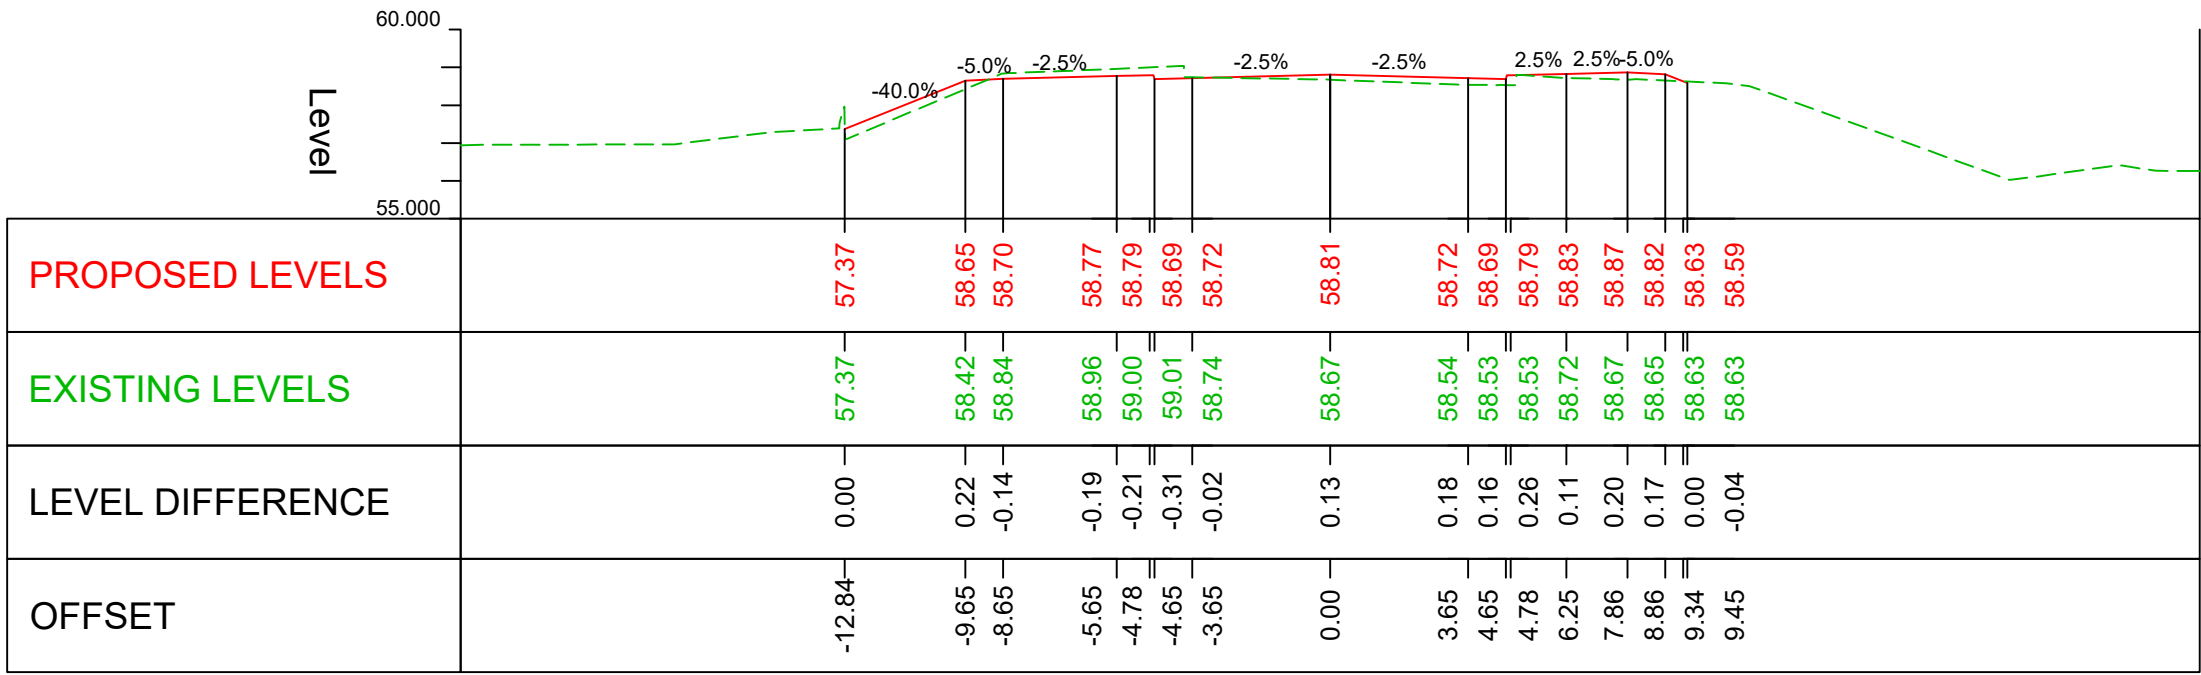


Chainage: 170  
Scale: H 1:200 ; V 1:200

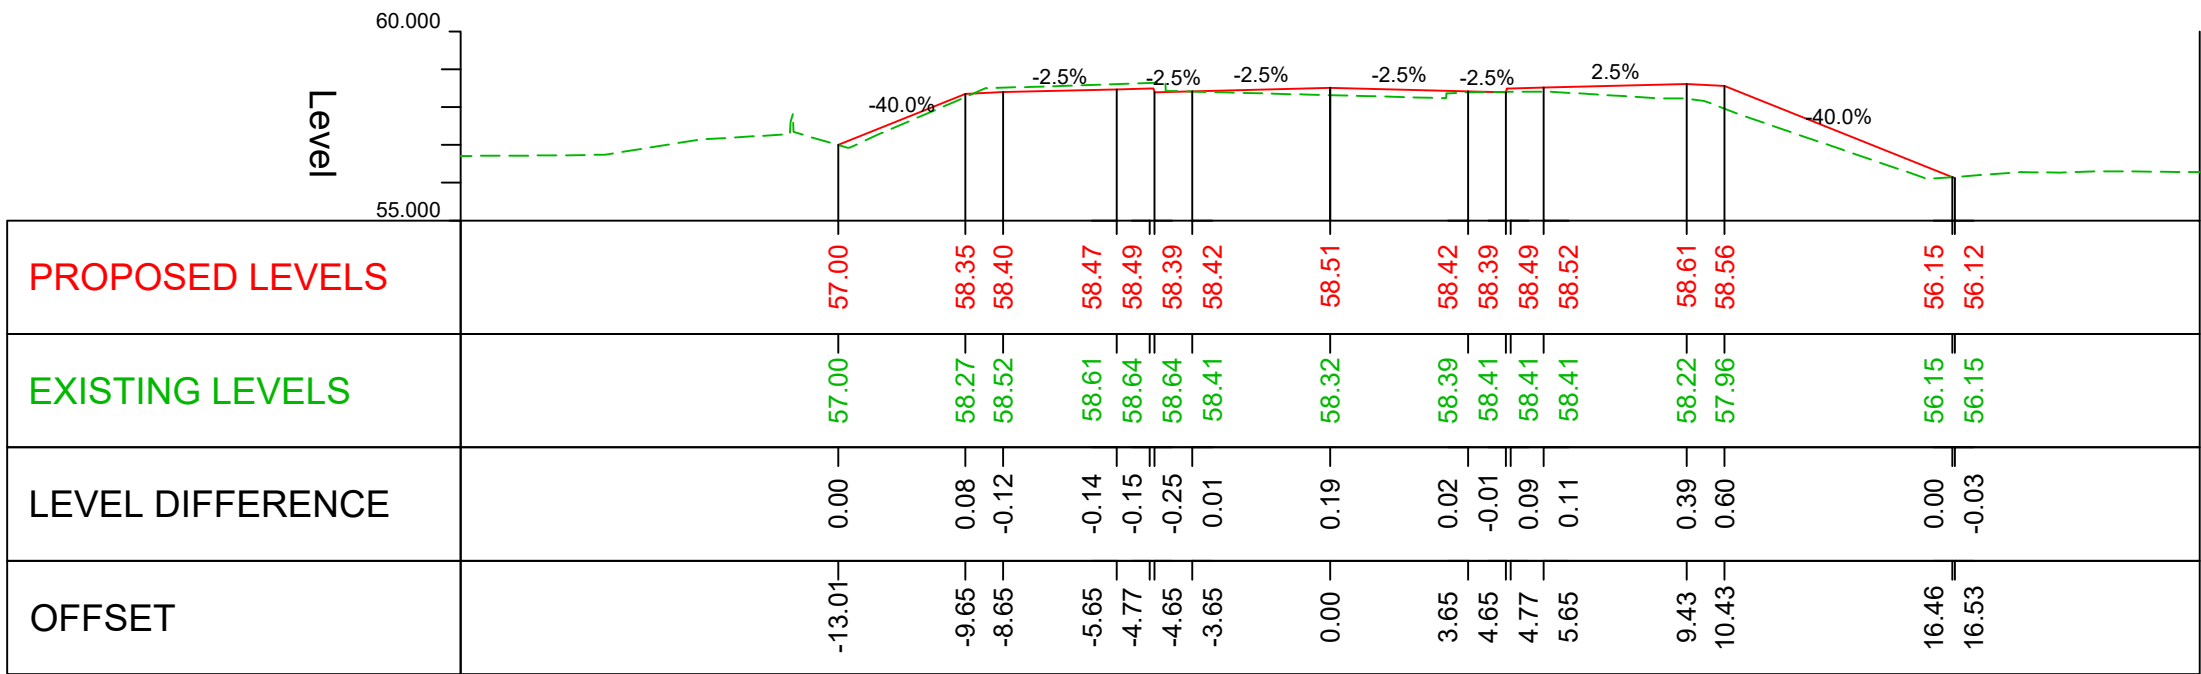


Chainage: 200  
Scale: H 1:200 ; V 1:200

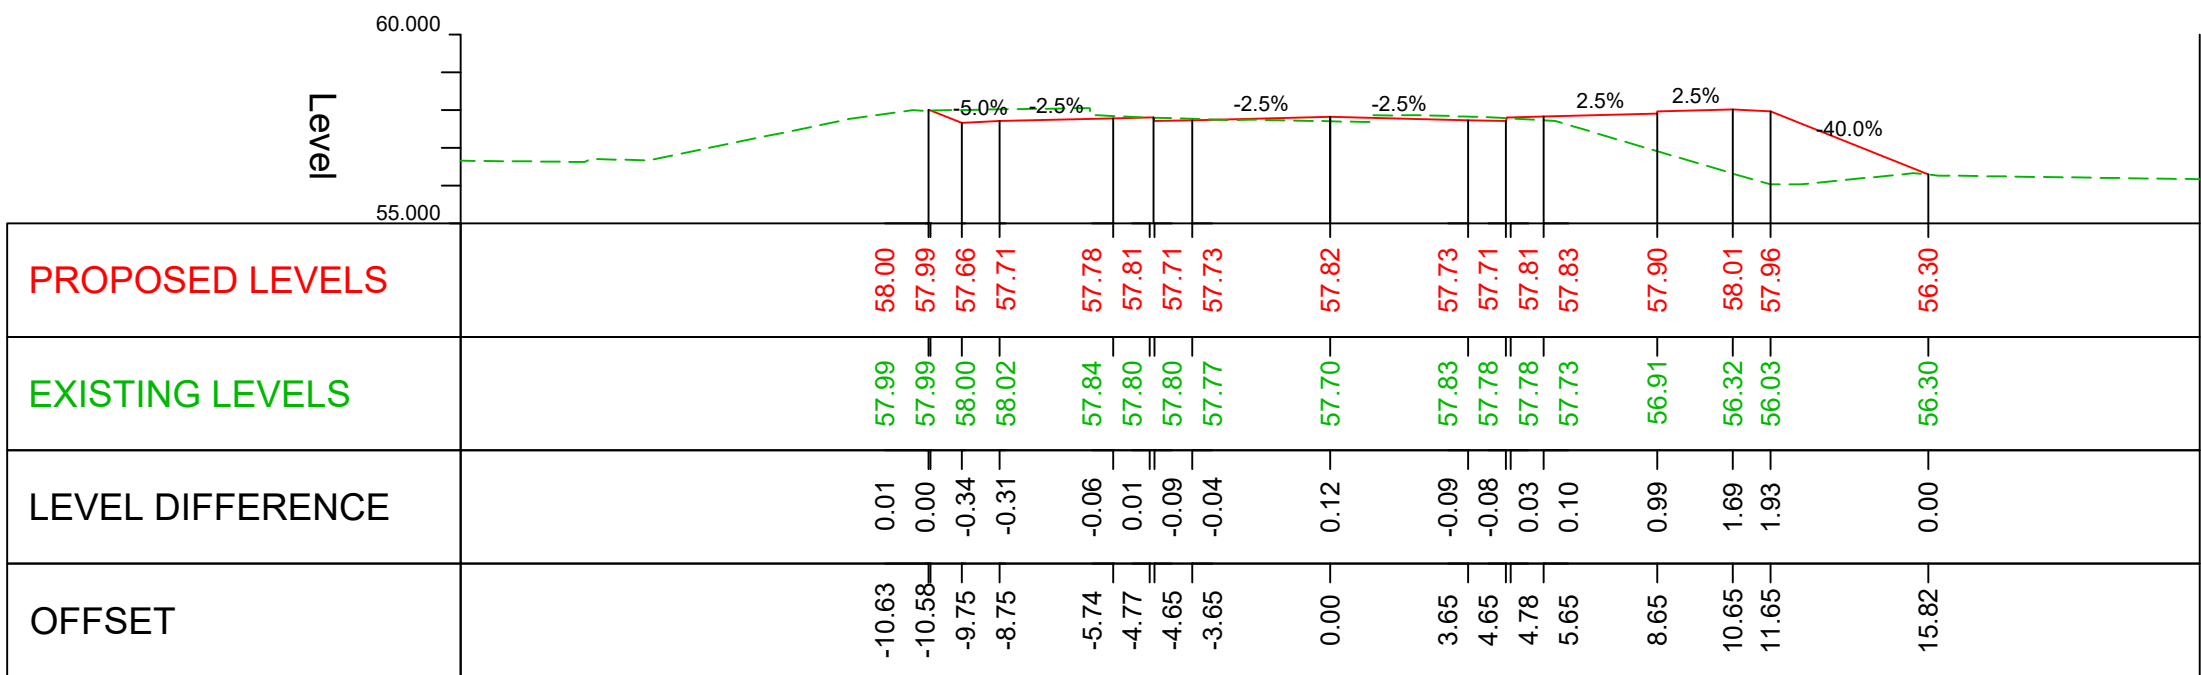


Chainage: 270  
Scale: H 1:200 ; V 1:200

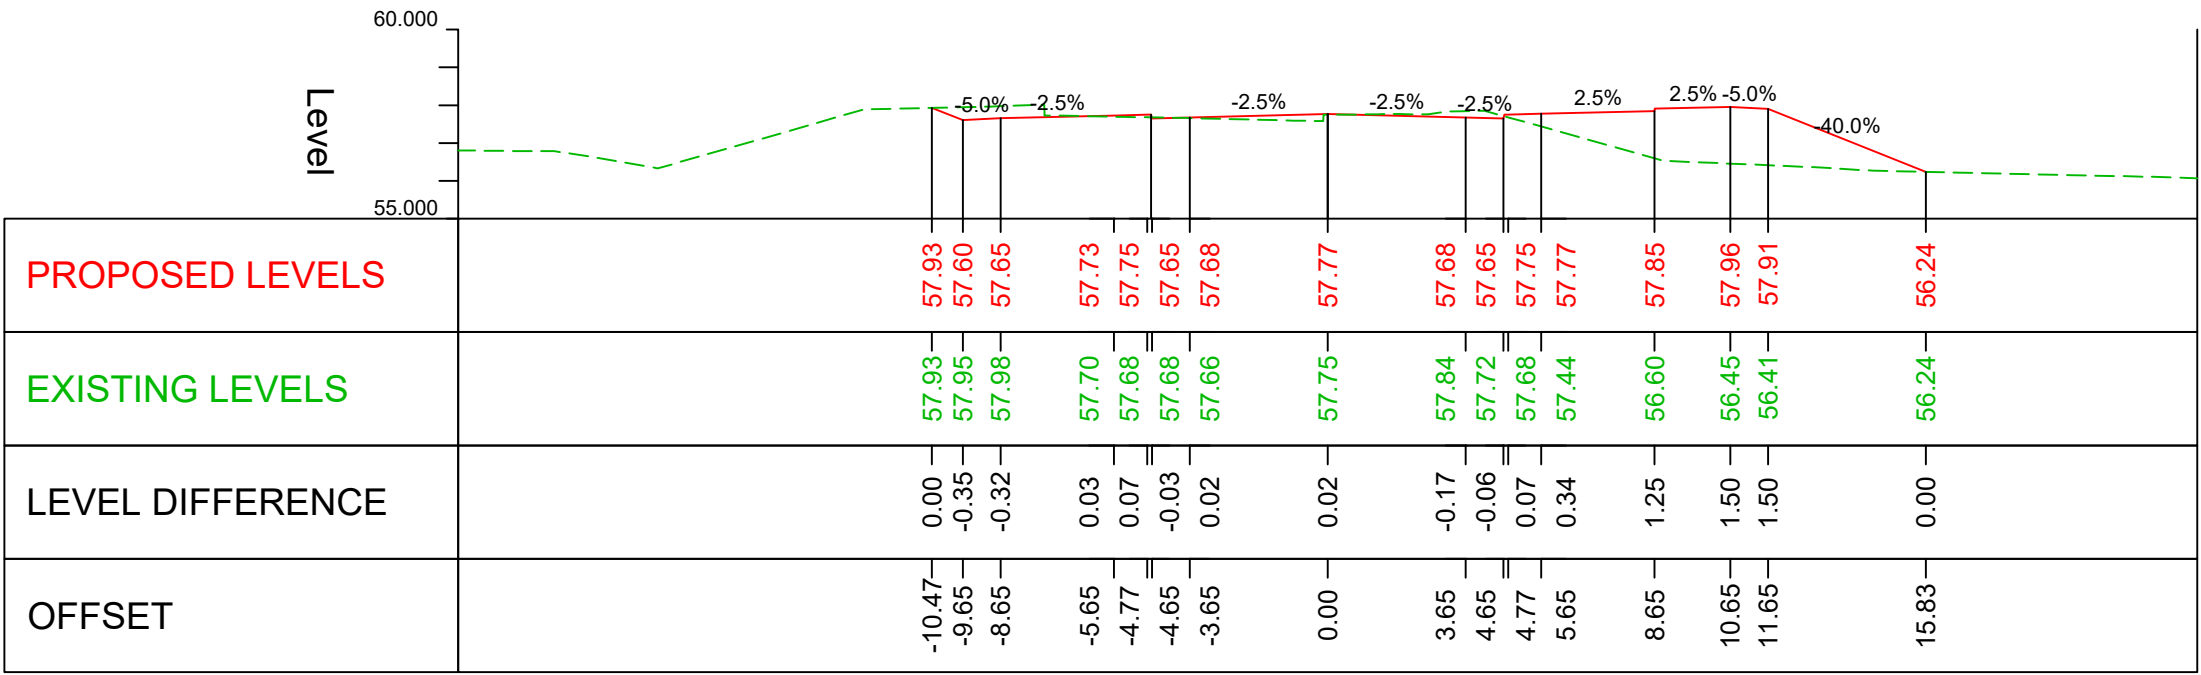

Chainage: 300  
Scale: H 1:200 ; V 1:200

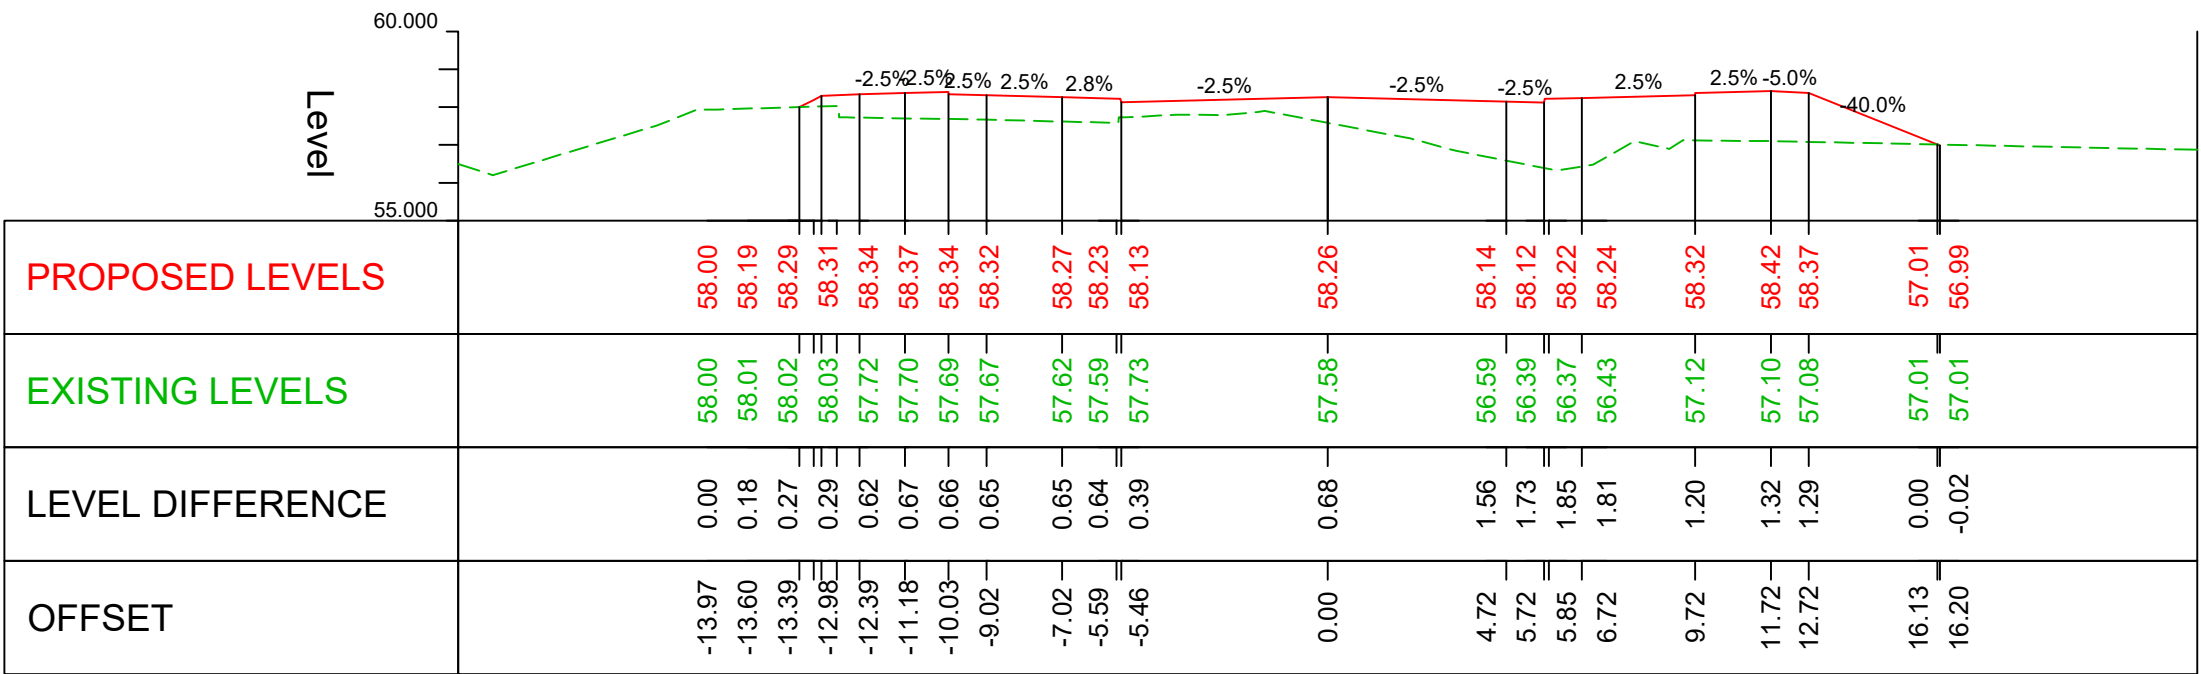

Chainage: 400  
Scale: H 1:200 ; V 1:200

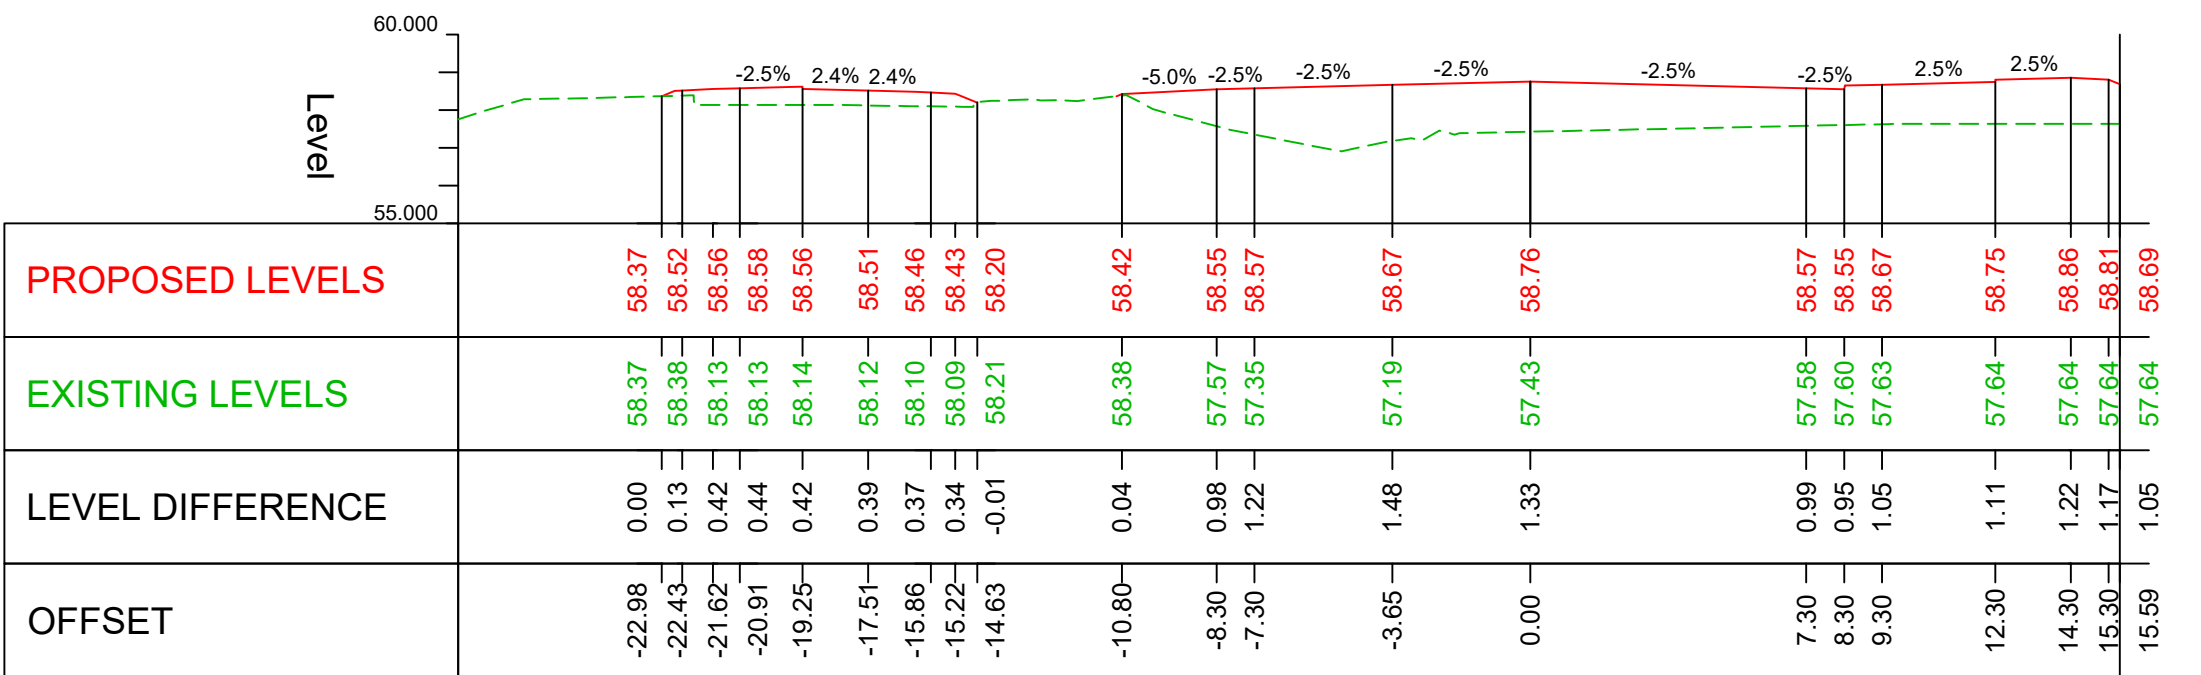

Chainage: 500  
Scale: H 1:200 ; V 1:200

IT IS ASSUMED THAT ALL WORKS ON THIS DRAWING WILL BE CARRIED OUT BY A COMPETENT CONTRACTOR WORKING, WHERE APPROPRIATE, TO AN APPROPRIATE METHOD STATEMENT.

THIS DRAWING IS TO BE USED ONLY FOR THE PURPOSE OF ISSUE THAT IT WAS ISSUED FOR

NOTES :

1. ALL DIMENSIONS ARE IN METRES UNLESS OTHERWISE STATED.
2. THE INFORMATION ON THIS PLAN IS GIVEN WITHOUT OBLIGATION OR WARRANTY. NO LIABILITY OF ANY KIND WHATSOEVER IS ACCEPTED BY AECOM FOR ANY ERRORS OR OMISSIONS.
3. THIS DRAWING SHALL BE READ IN CONJUNCTION WITH GENERAL ARRANGEMENT DRAWING. PLEASE REFER TO DRAWINGS FROM GEN\_PD-ACM-GEN-DGT\_ZZ\_ZZ\_ZZ-DR-T-0001 TO 0019.

KEY	
<span style="color: red;">—</span>	PROPOSED SURFACE
<span style="color: green;">—</span>	EXISTING SURFACE

FIRST REVISION	RBF	17/08/21	P01
SECOND REVISION	SG	07/09/21	P02
REVISION DETAILS	By	Date	Suffix
	Check		

Purpose of issue  
**SUITABLE FOR APPROVAL**

Client  
**OXFORDSHIRE COUNTY COUNCIL**

Project Title  
**DIDCOT GARDEN TOWN HOUSING INFRASTRUCTURE FUND (HIF 1)**

Drawing Title  
**CROSS SECTIONS SHEET 27 OF 37**

Designed RBF	Drawn SG	Checked AA	Approved AGB	Date 28/06/23
Internal Project No. 60632497		Suitability S4		
Scale @ A1		Discipline Town & Country Planner		

THIS DOCUMENT HAS BEEN PREPARED PURSUANT TO AND SUBJECT TO THE TERMS OF AECOM'S APPOINTMENT BY ITS CLIENT. AECOM ACCEPTS NO LIABILITY FOR ANY USE OF THIS DOCUMENT OTHER THAN BY ITS ORIGINAL CLIENT OR FOLLOWING AECOM'S EXPRESS AGREEMENT TO SUCH USE. AND ONLY FOR THE PURPOSES FOR WHICH IT WAS PREPARED AND PROVIDED.

AECOM  
63-77 Victoria Street  
St Albans  
Herts  
AL1 3ER  
Tel: +44 (0) 1753 7535 000  
www.aecom.com

**AECOM**  
AECOM Infrastructure & Environment UK Limited  
Registered in England Registered number: 880328  
Registered office: Midpoint, Alencon Link,  
Basingstoke, Hampshire RG21 7PP

Drawing Number	Volume	Type	Number	Rev
GEN_PD-ACM-HGN-DGT_ZZ_ZZ_ZZ-DR-T	-0027			P03
Originator	Location	Role		