
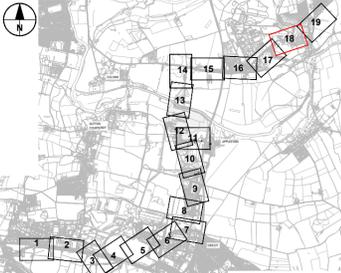


IT IS ASSUMED THAT ALL WORKS ON THIS DRAWING WILL BE CARRIED OUT BY A COMPETENT CONTRACTOR WORKING, WHERE APPROPRIATE, TO AN APPROPRIATE METHOD STATEMENT.

THIS DRAWING IS TO BE USED ONLY FOR THE PURPOSE OF ISSUE THAT IT WAS ISSUED FOR.

- NOTES:
1. ALL DIMENSIONS ARE IN METRES UNLESS OTHERWISE STATED.
 2. THE INFORMATION ON THIS PLAN IS GIVEN WITHOUT OBLIGATION OR WARRANTY. NO LIABILITY OF ANY KIND WHATSOEVER IS ACCEPTED BY AECOM FOR ANY ERRORS OR OMISSIONS.
 3. DRAWING IS BASED ON ORDNANCE SURVEY MAPPING AND TOPOGRAPHICAL SURVEY.

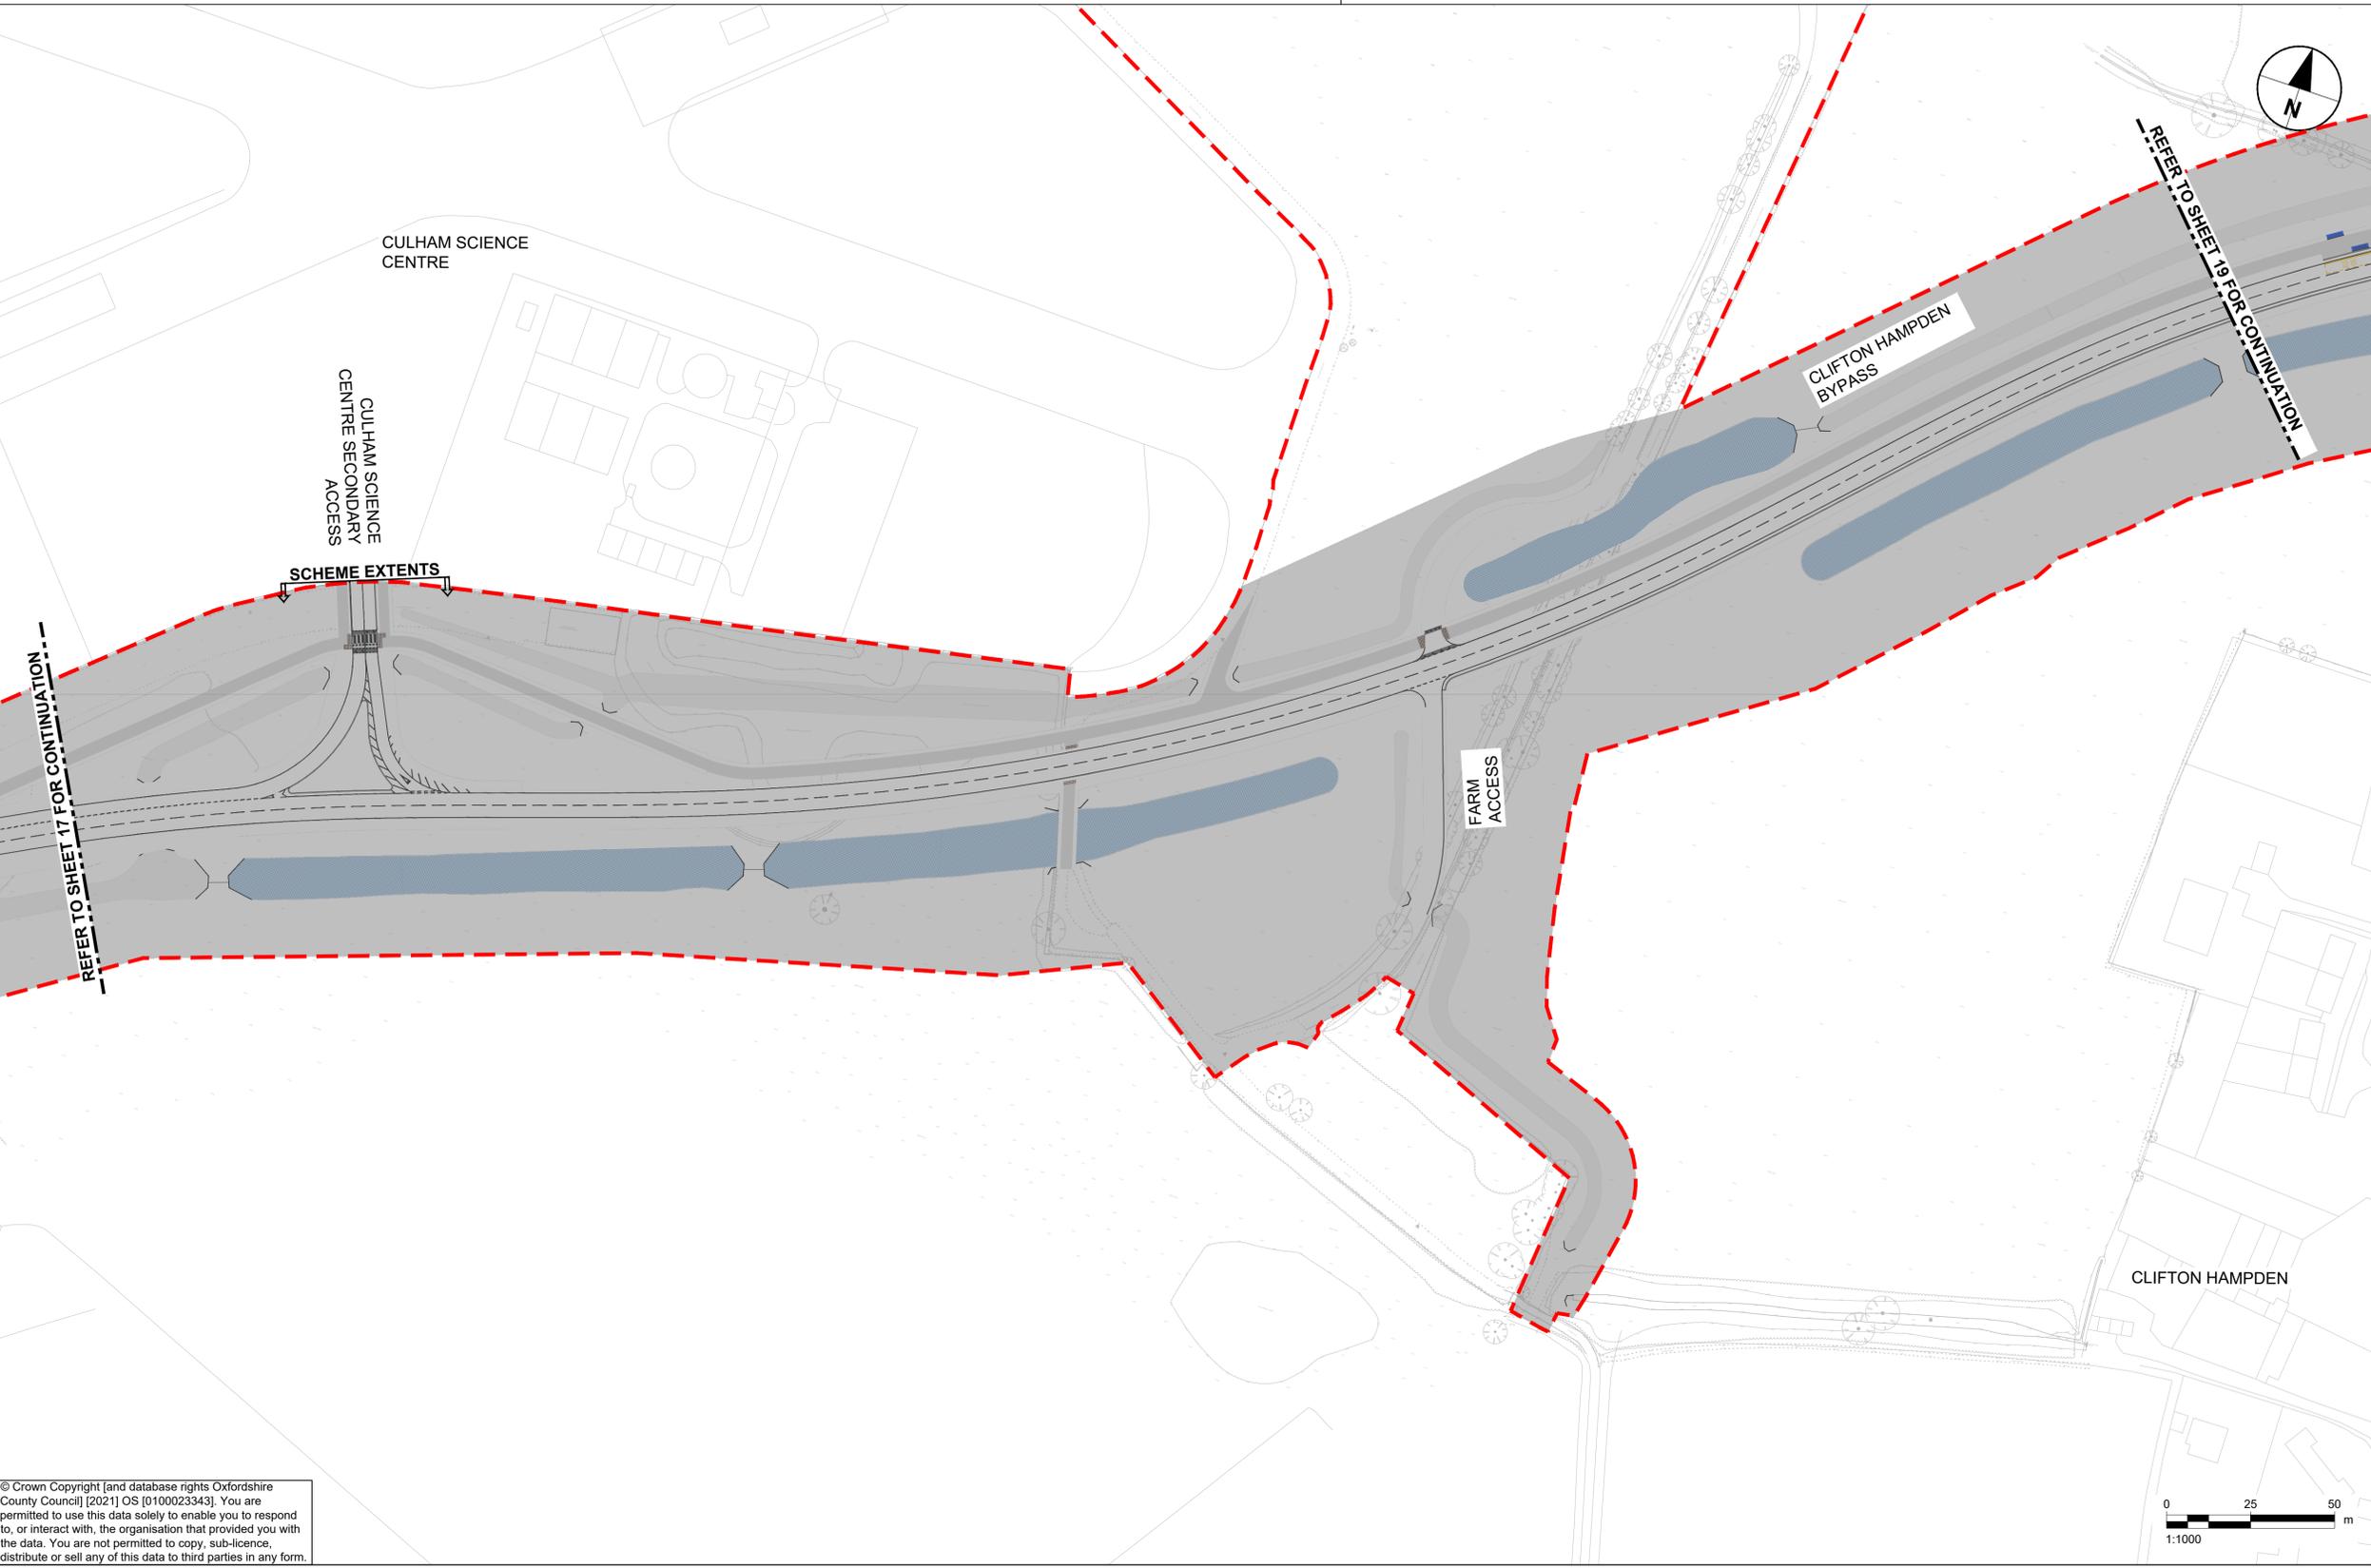

REVISION DETAILS	By	Check	Date	Suffix
FIRST VERSION	CA	AGB	12/08/21	P01
SECOND REVISION	AZ	KC	09/09/21	P02

Purpose of issue
SUITABLE FOR INFORMATION

Client
OXFORDSHIRE COUNTY COUNCIL

Project Title
DIDCOT GARDEN TOWN HOUSING INFRASTRUCTURE FUND (HIF 1)

Drawing Title
INDICATIVE CONSTRUCTION PHASING SHEET 18 OF 19

Designed	Drawn	Checked	Approved	Date
CA	AZ	AGB	KC	27/06/23

Internal Project No. 60632497
Scale @ A1 1:1000
Suitability S2
Discipline Town & Country Planner

THIS DOCUMENT HAS BEEN PREPARED PURSUANT TO AND SUBJECT TO THE TERMS OF AECOM'S APPOINTMENT BY ITS CLIENT. AECOM ACCEPTS NO LIABILITY FOR ANY USE OF THIS DOCUMENT OTHER THAN BY ITS ORIGINAL CLIENT OR FOLLOWING AECOM'S EXPRESS AGREEMENT TO SUCH USE, AND ONLY FOR THE PURPOSES FOR WHICH IT WAS PREPARED AND PROVIDED.

AECOM
63-77 Victoria Street
St Albans
Herts
AL1 3ER
Tel: +44 (0) 172 7535 000
www.aecom.com

AECOM
AECOM Infrastructure & Environment UK Limited
Registered in England Registered number: 880328
Registered office: Midpoint, Alconon Link,
Basingstoke, Hampshire RG21 7PP

Work Package ID	Volume	Type	Number	Rev
GEN_PD-ACM-PLS-DGT_ZZ_ZZDR-T	-0018			03

© Crown Copyright [and database rights Oxfordshire County Council] [2021] OS [0100023343]. You are permitted to use this data solely to enable you to respond to, or interact with, the organisation that provided you with the data. You are not permitted to copy, sub-licence, distribute or sell any of this data to third parties in any form.

KEY

WID PHASE 1	RIV PHASE 1
WID PHASE 2	RIV PHASE 2
WID PHASE 3	RIV PHASE 3
WID PHASE 4	RIV PHASE 4
WID PHASE 5	RIV PHASE 5
WID PHASE 6	RIV PHASE 6
WID PHASE 7	RIV PHASE 7
WID PHASE 8	CHB PHASE 1
WID PHASE 9	CHB PHASE 2
DSB PHASE 1	CHB PHASE 3
DSB PHASE 2	REDLINE BOUNDARY
DSB PHASE 3	



File Name: C:\P\WORKING\GEN\GEN_P\ACM\PLS-DGT_ZZ_ZZDR-T-0018
 File Path: \\s:\p\working\gen\gen_p\acm\pls-dgt_zz_zzdr-t-0018