
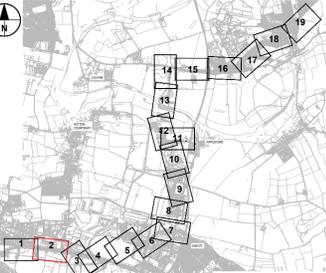


IT IS ASSUMED THAT ALL WORKS ON THIS DRAWING WILL BE CARRIED OUT BY A COMPETENT CONTRACTOR WORKING, WHERE APPROPRIATE, TO AN APPROPRIATE METHOD STATEMENT.

THIS DRAWING IS TO BE USED ONLY FOR THE PURPOSE OF ISSUE THAT IT WAS ISSUED FOR.

- NOTES:
1. ALL DIMENSIONS ARE IN METRES UNLESS OTHERWISE STATED.
  2. THE INFORMATION ON THIS PLAN IS GIVEN WITHOUT OBLIGATION OR WARRANTY. NO LIABILITY OF ANY KIND WHATSOEVER IS ACCEPTED BY AECOM FOR ANY ERRORS OR OMISSIONS.
  3. DRAWING IS BASED ON ORDNANCE SURVEY MAPPING AND TOPOGRAPHICAL SURVEY.

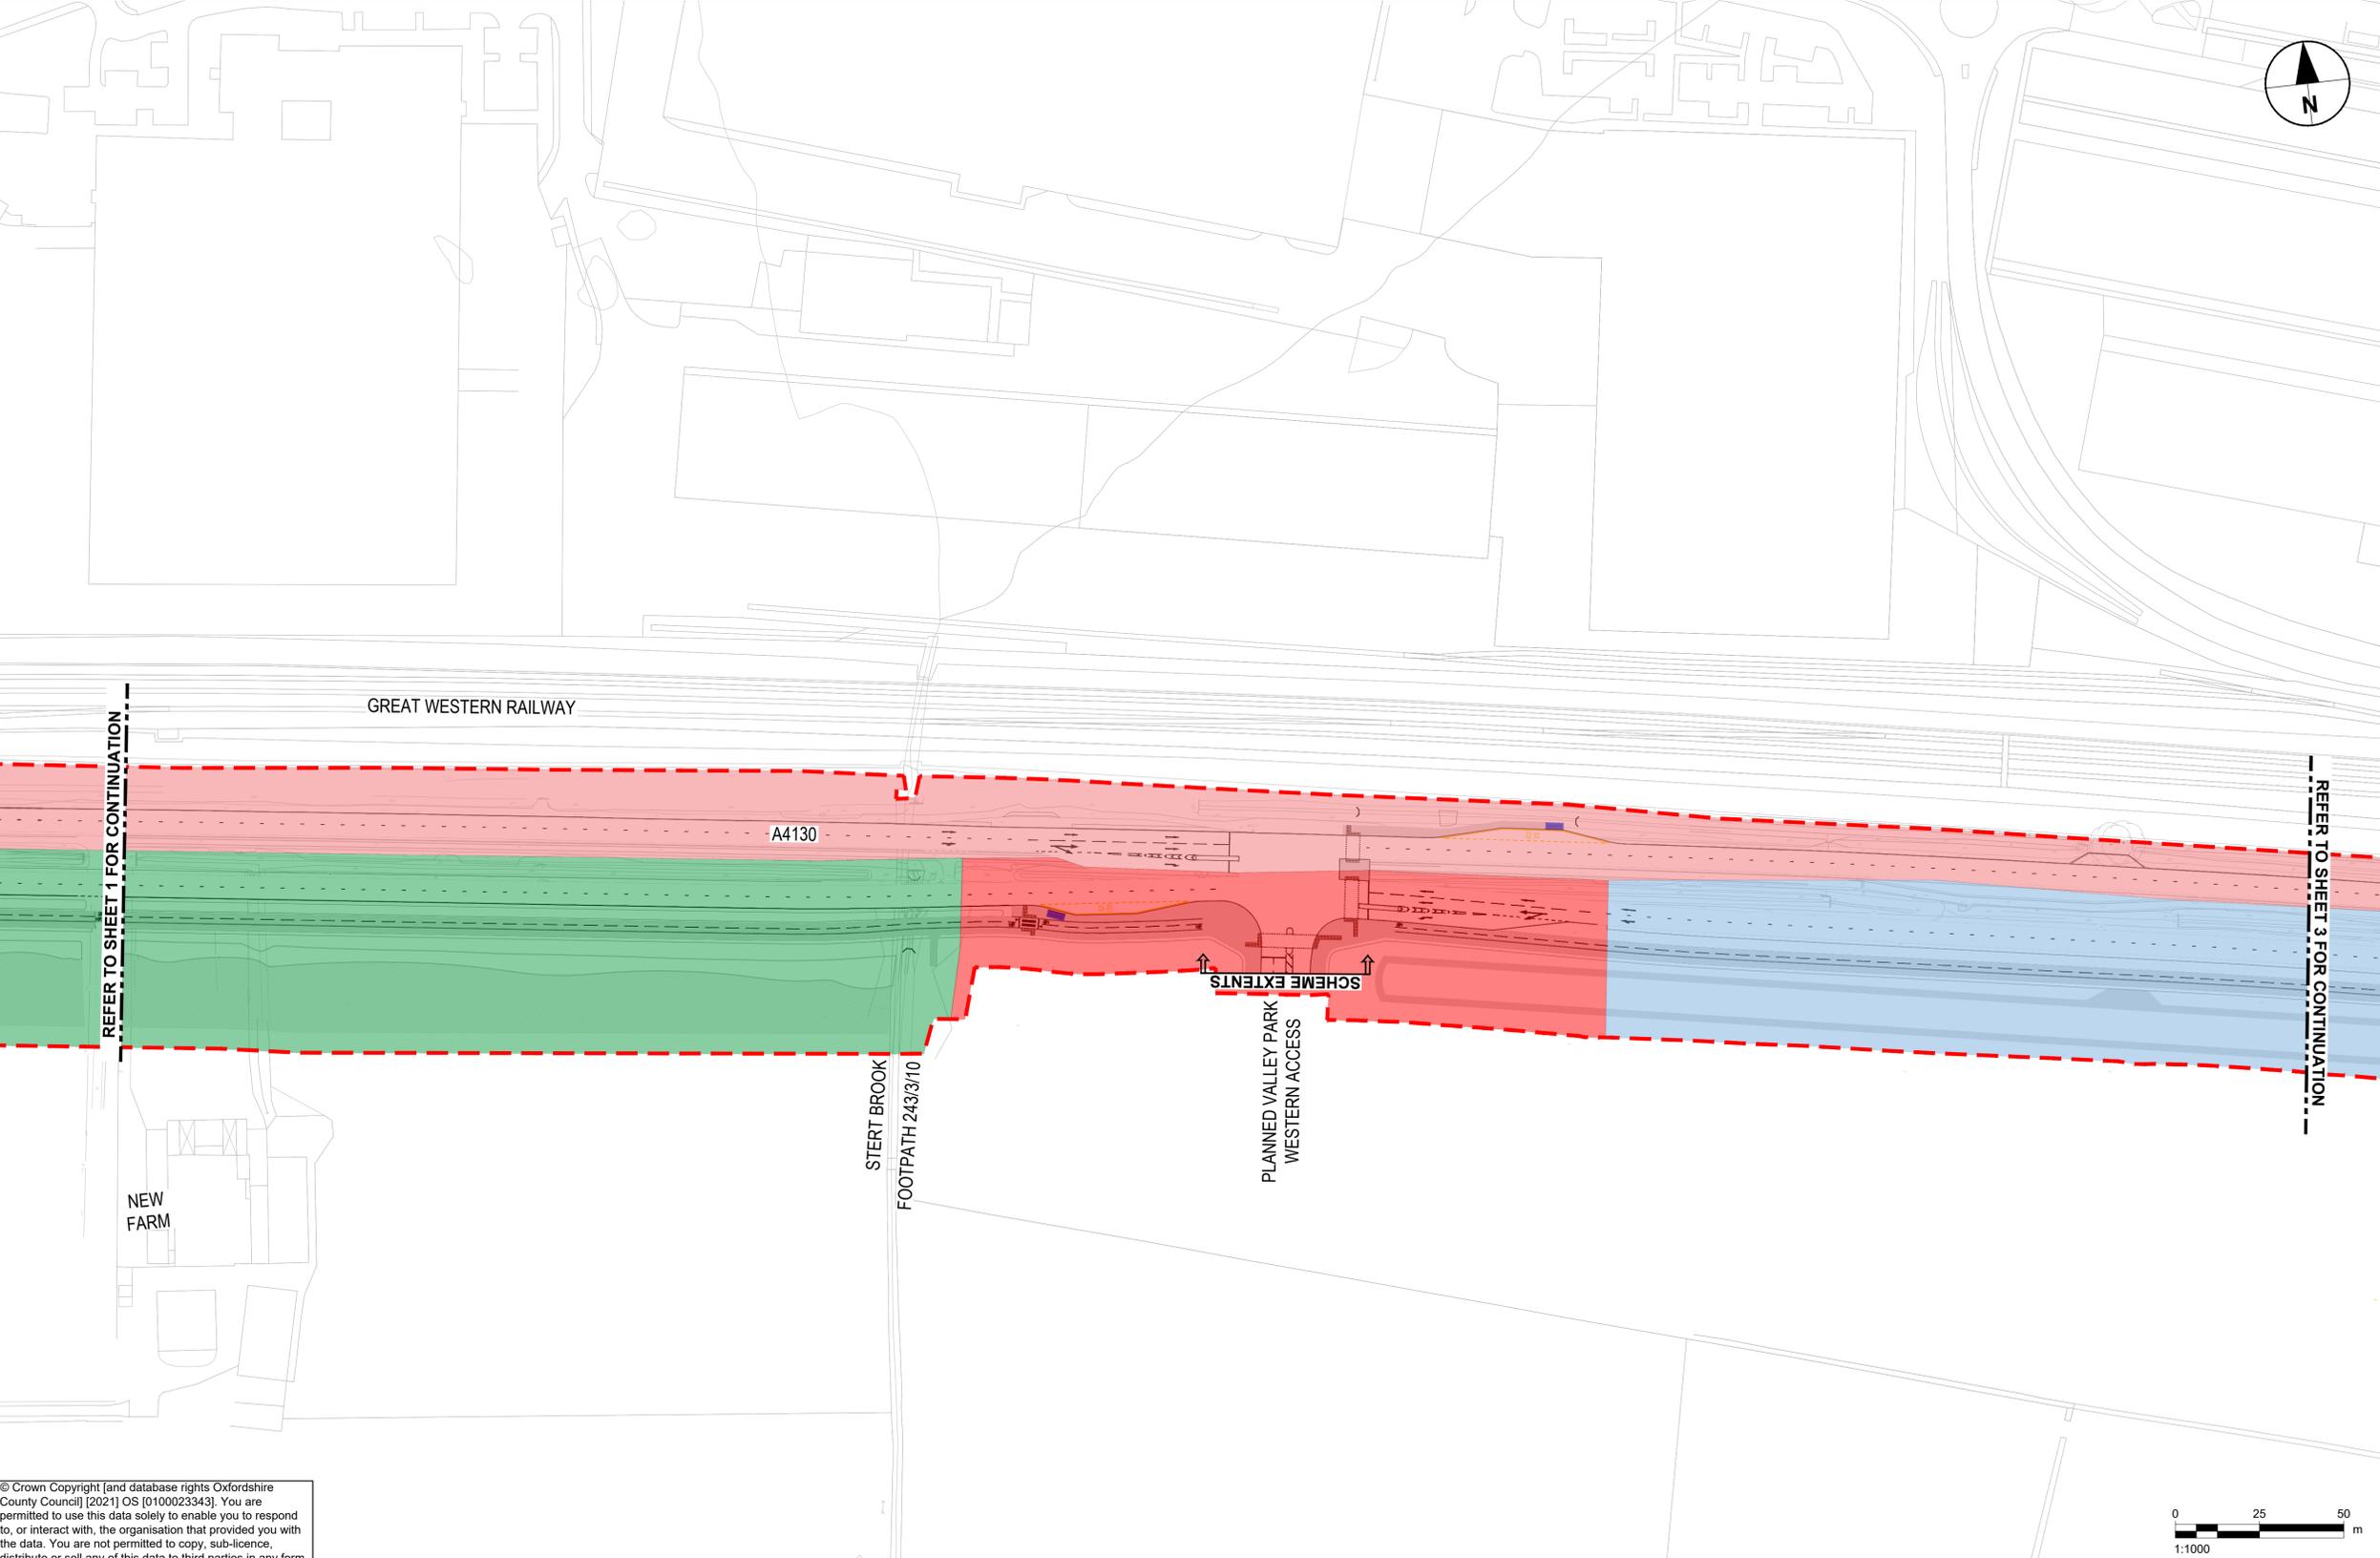

REVISION DETAILS	By	Check	Date	Suffix
FIRST VERSION	CA	AGB	12/08/21	P01
SECOND REVISION	AZ	KC	09/09/21	P02

Purpose of issue  
**SUITABLE FOR INFORMATION**

Client  
**OXFORDSHIRE COUNTY COUNCIL**

Project Title  
**DIDCOT GARDEN TOWN HOUSING INFRASTRUCTURE FUND (HIF 1)**

Drawing Title  
**INDICATIVE CONSTRUCTION PHASING SHEET 2 OF 19**

Designed	Drawn	Checked	Approved	Date
CA	AZ	AGB	KC	27/06/23

Internal Project No.	Suitability
60632497	S2

Scale @ A1  
1:1000  
Discipline  
Town & Country Planner

THIS DOCUMENT HAS BEEN PREPARED PURSUANT TO AND SUBJECT TO THE TERMS OF AECOM'S APPOINTMENT BY ITS CLIENT. AECOM ACCEPTS NO LIABILITY FOR ANY USE OF THIS DOCUMENT OTHER THAN BY ITS ORIGINAL CLIENT OR FOLLOWING AECOM'S EXPRESS AGREEMENT TO SUCH USE, AND ONLY FOR THE PURPOSES FOR WHICH IT WAS PREPARED AND PROVIDED.

Drawing Number	Work Package ID	Volume	Type	Number	Rev
GEN_PD-ACM-PLS-DGT_ZZ_ZZ_ZZDR-T	-0002	P03			

© Crown Copyright [and database rights Oxfordshire County Council] [2021] OS [0100023343]. You are permitted to use this data solely to enable you to respond to, or interact with, the organisation that provided you with the data. You are not permitted to copy, sub-licence, distribute or sell any of this data to third parties in any form.

**KEY**

	WID PHASE 1		RIV PHASE 1
	WID PHASE 2		RIV PHASE 2
	WID PHASE 3		RIV PHASE 3
	WID PHASE 4		RIV PHASE 4
	WID PHASE 5		RIV PHASE 5
	WID PHASE 6		RIV PHASE 6
	WID PHASE 7		RIV PHASE 7
	WID PHASE 8		CHB PHASE 1
	WID PHASE 9		CHB PHASE 2
	DSB PHASE 1		CHB PHASE 3
	DSB PHASE 2		REDLINE BOUNDARY
	DSB PHASE 3		



File Name: C:\P\WORKING\AECOM\_PLS\GEN\_PD-ACM-PLS-DGT\_ZZ\_ZZ\_ZZDR-T-0002  
 File Path: H:\Projects\2023\1715432