



ELEVATION OF RIVER BRIDGE

Scale 1:250

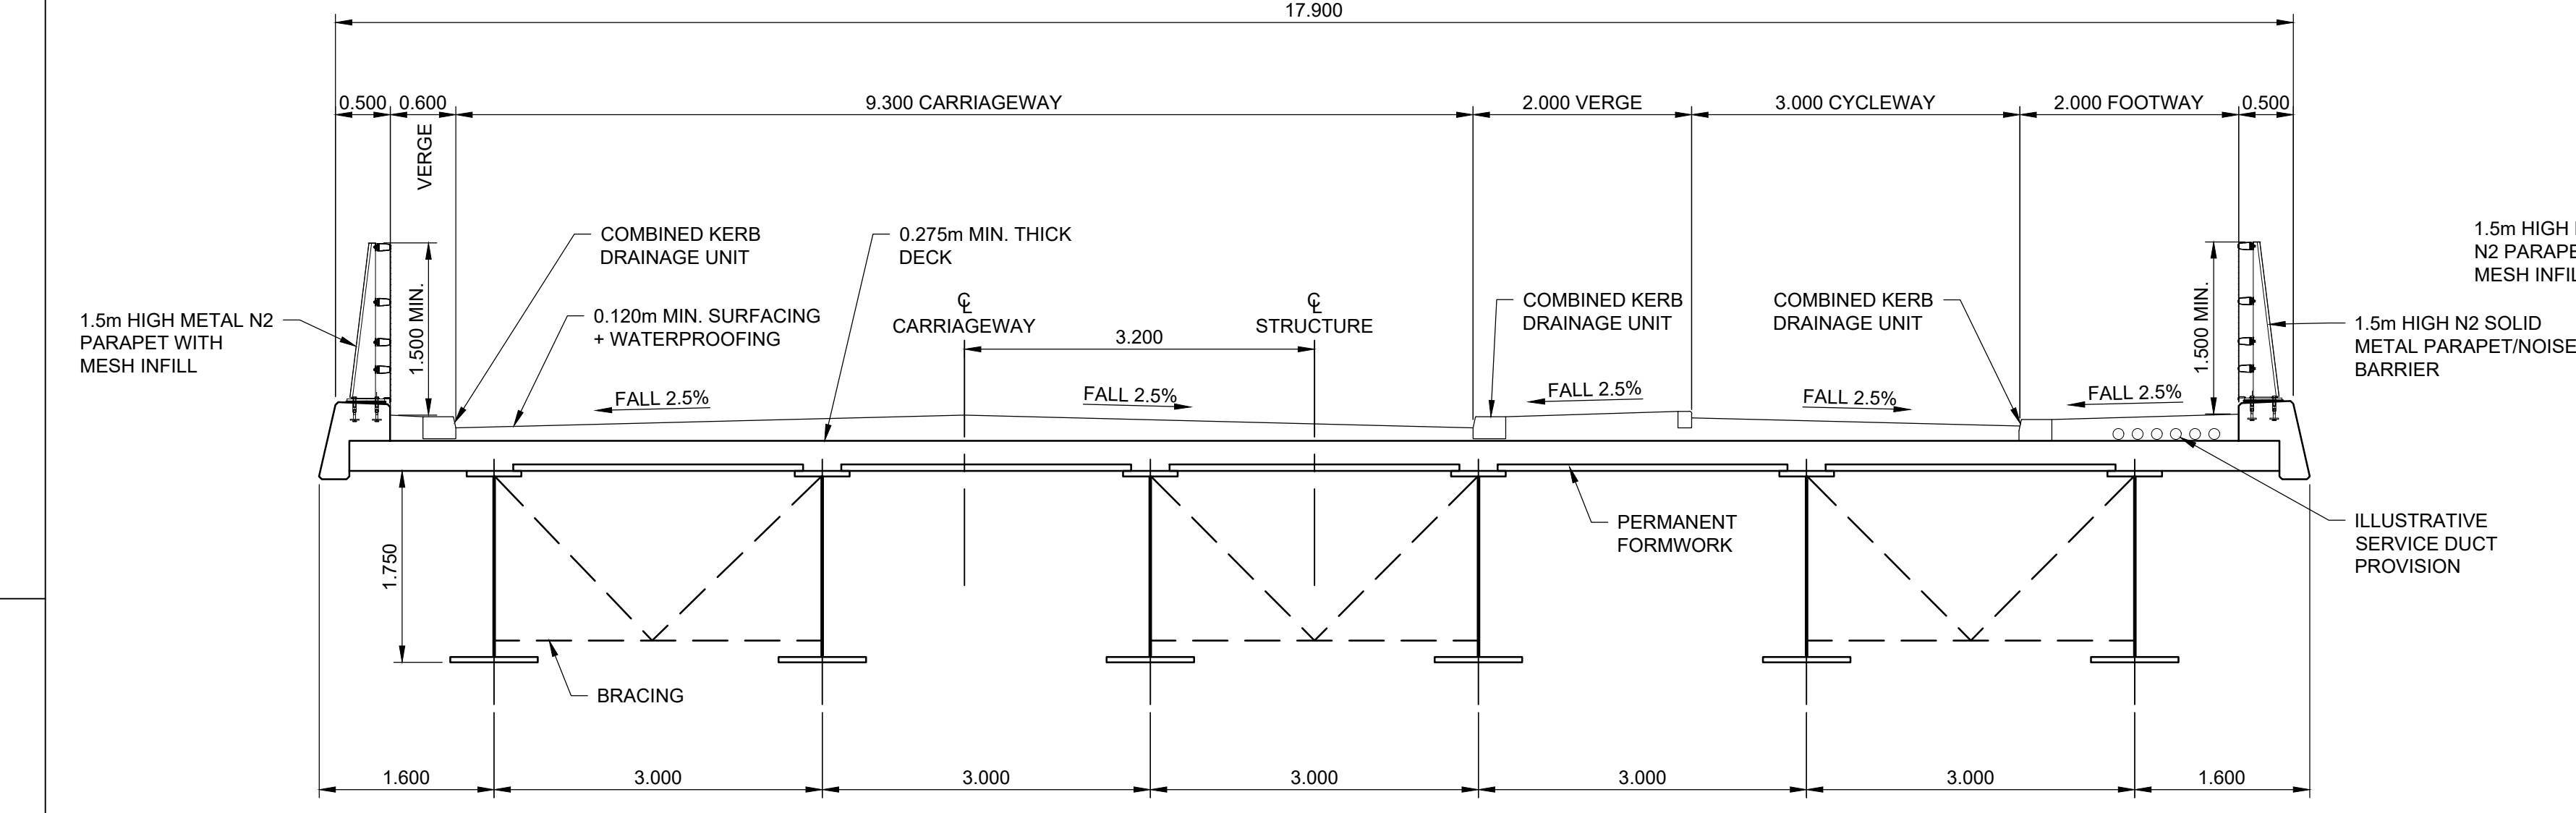


A SECTION

0032 Scale 1:50

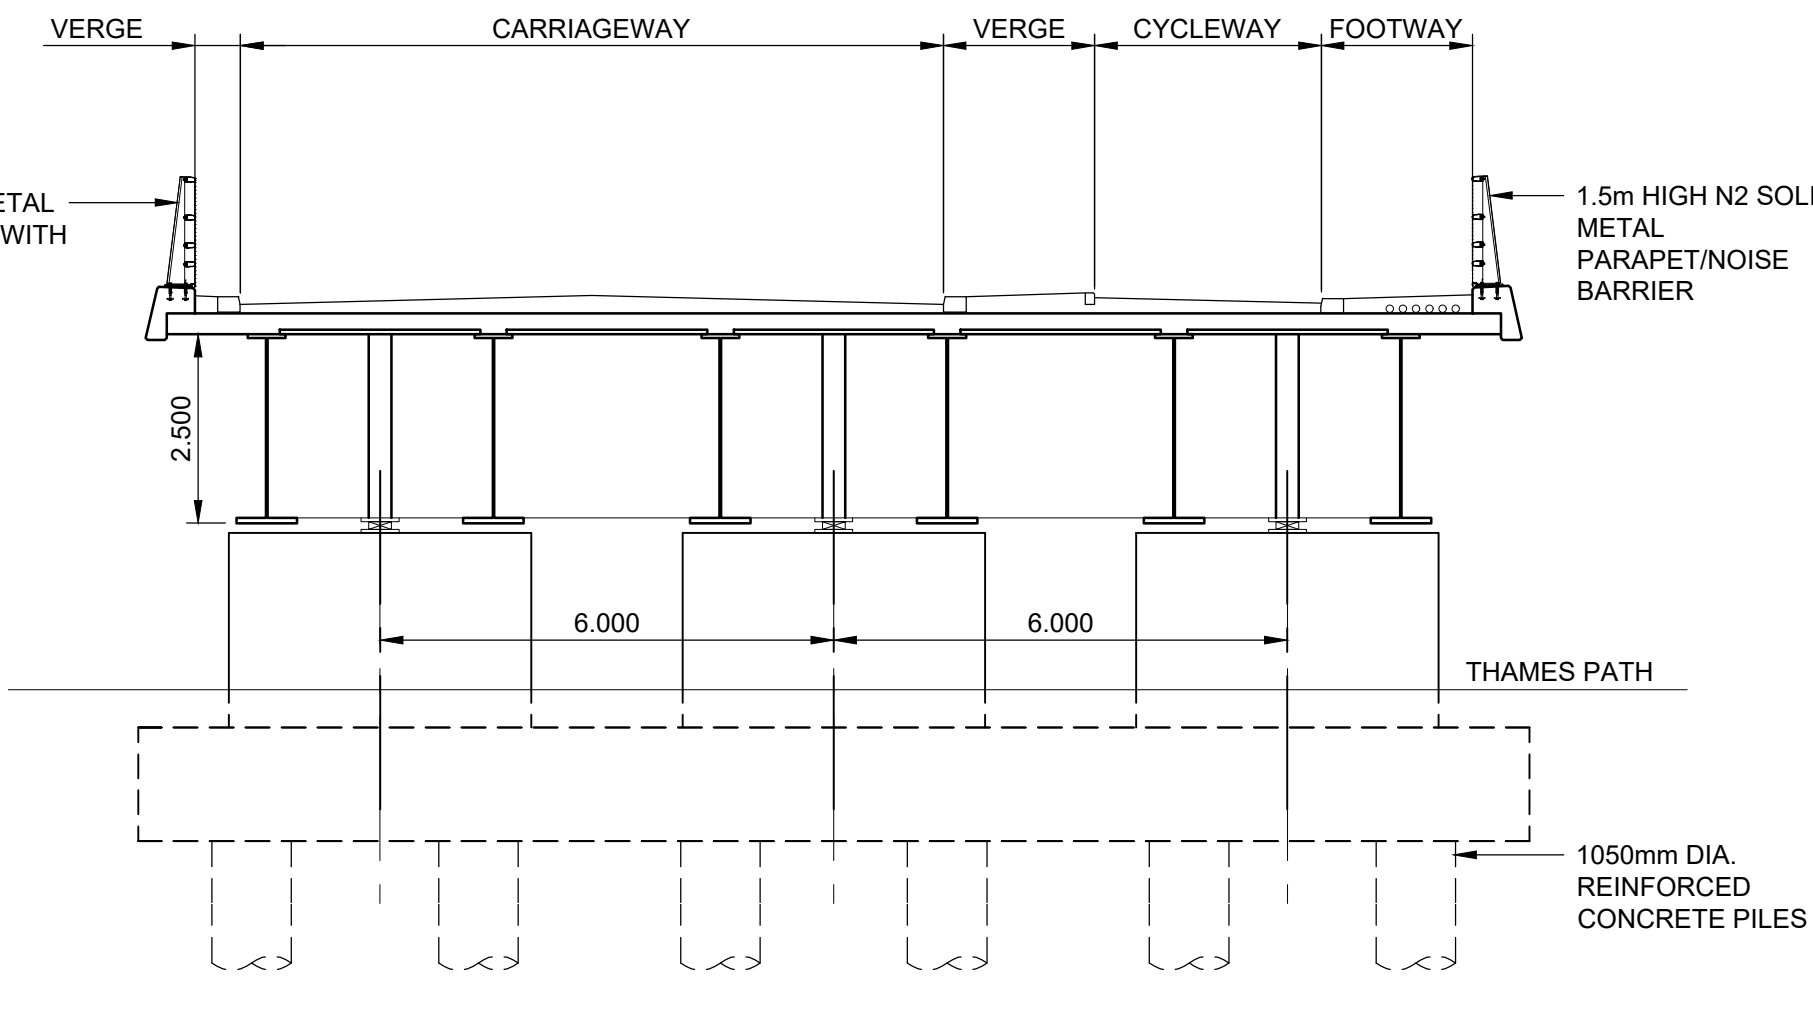


B SECTION

0032 Scale 1:100

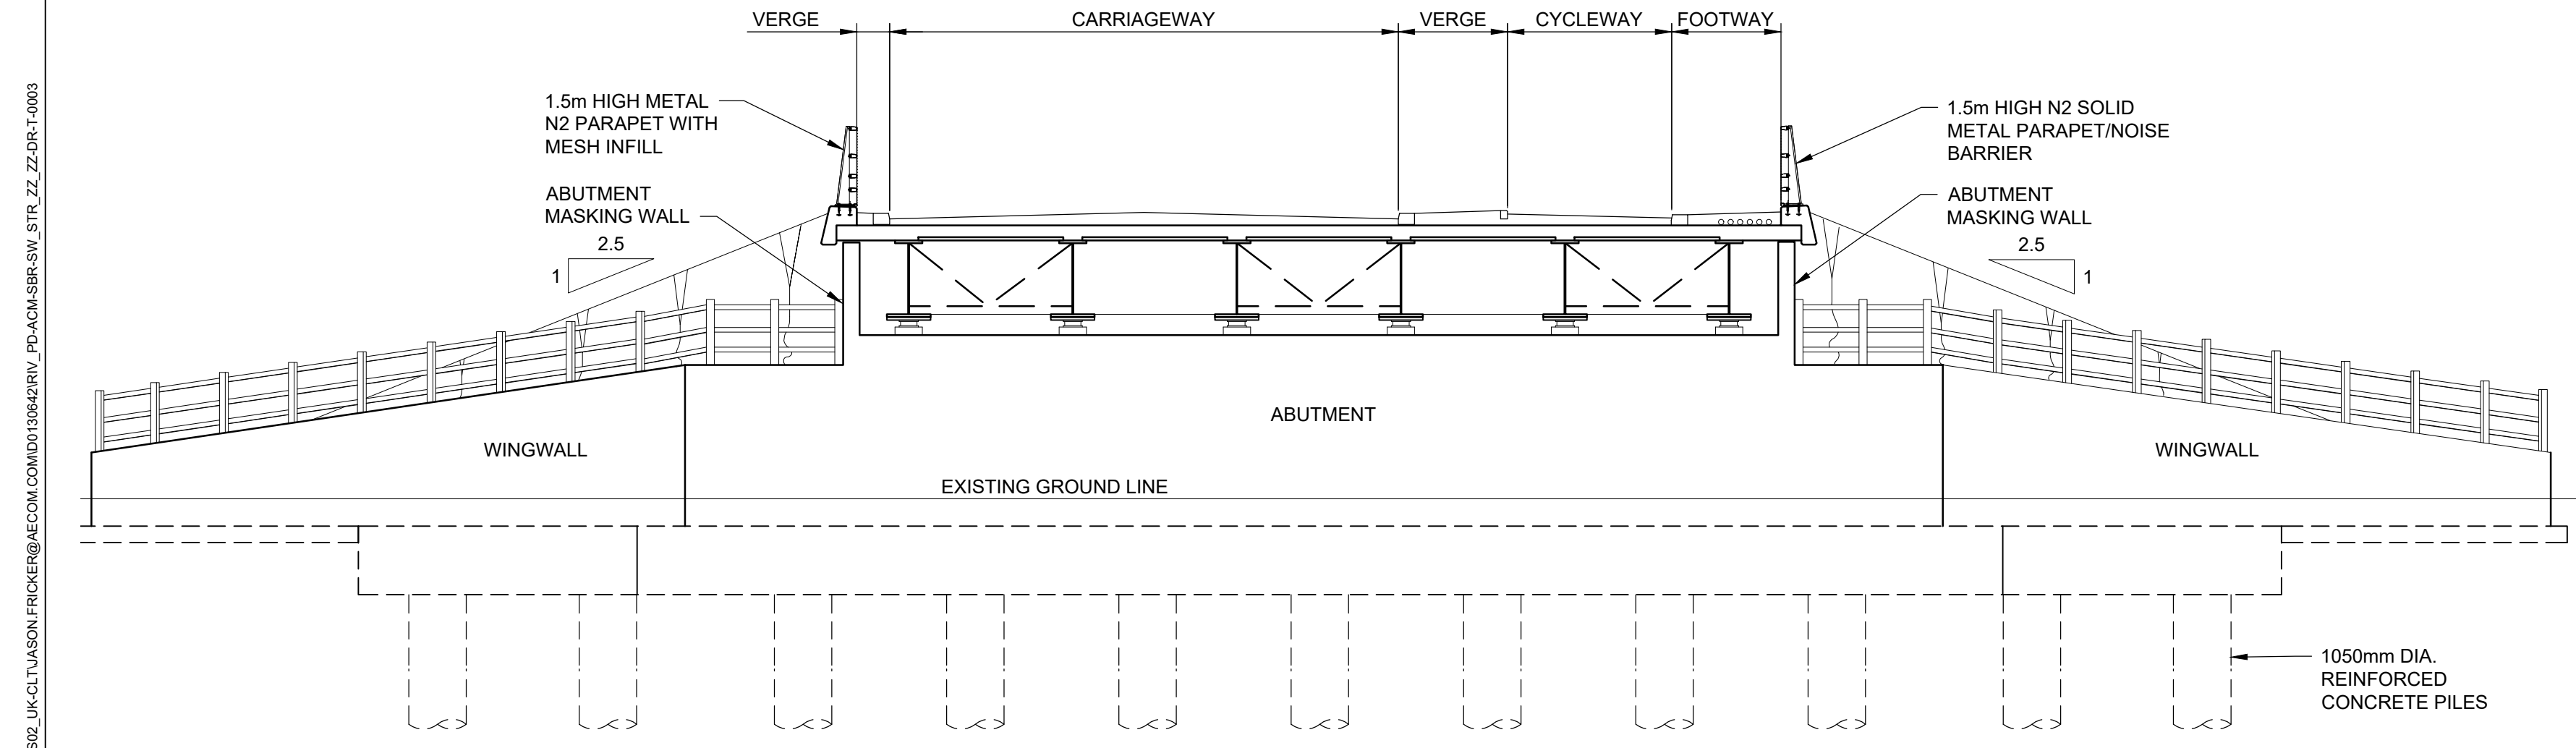

C SECTION

0032 Scale 1:100

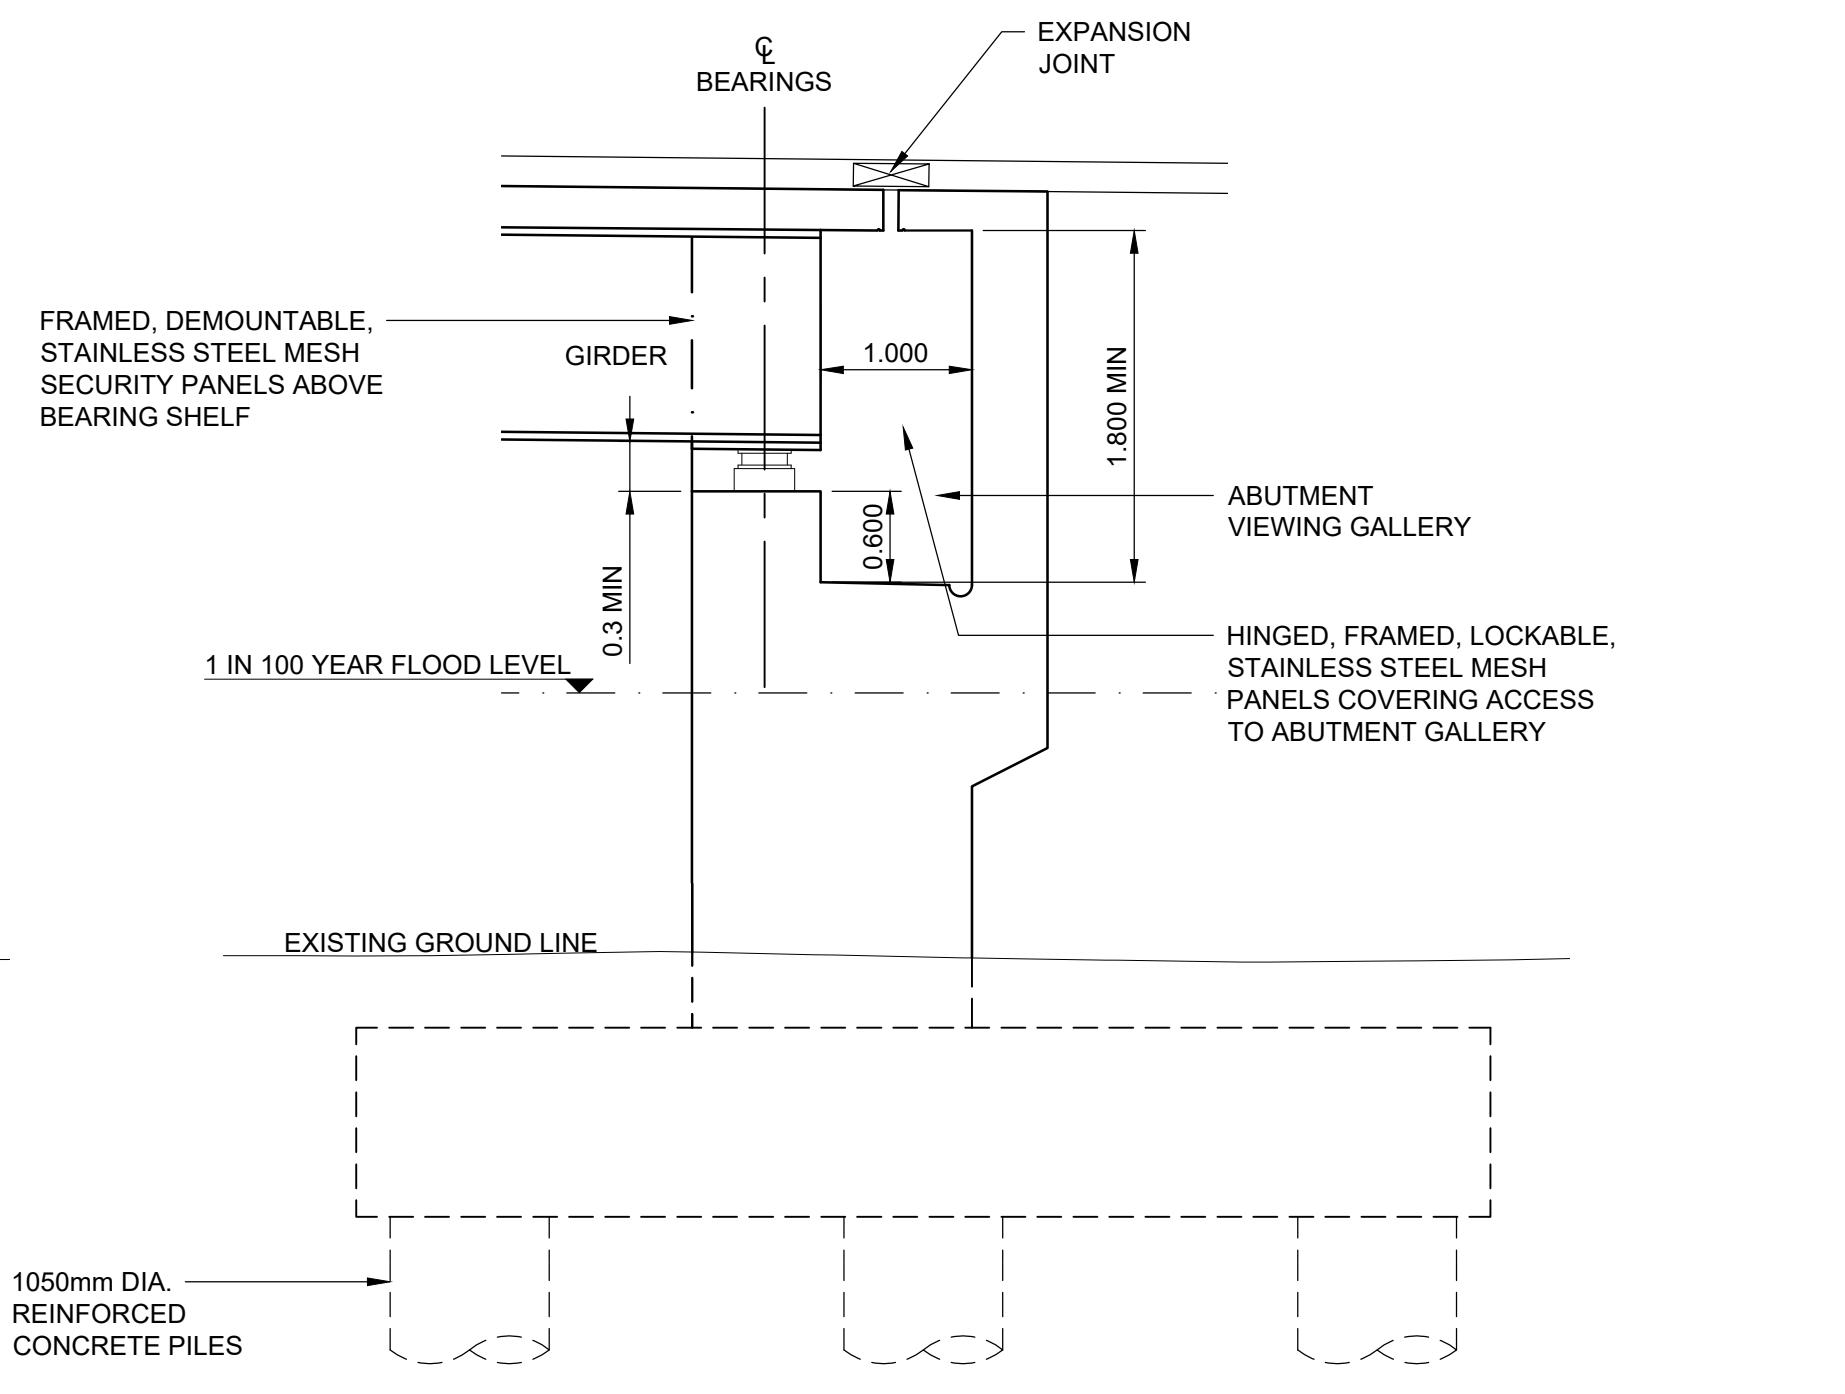

D SECTION

0032 Scale 1:50

IT IS ASSUMED THAT ALL WORKS ON THIS DRAWING WILL BE CARRIED OUT BY A COMPETENT CONTRACTOR WORKING, WHERE APPROPRIATE, TO AN APPROPRIATE METHOD STATEMENT.

THIS DRAWING IS TO BE USED ONLY FOR THE PURPOSE OF ISSUE THAT IT WAS ISSUED FOR.


NOTES:

- ALL DIMENSIONS ARE IN METRES UNLESS OTHERWISE STATED.
- 1 IN 100 YEAR FLOOD LEVEL INCLUDES +70% CLIMATE CHANGE.

THE FOLLOWING NOTES HIGHLIGHT SIGNIFICANT RESIDUAL HAZARDS IDENTIFIED BY THE DESIGNER. TYPICAL HAZARDS THAT SHOULD BE IDENTIFIED BY A COMPETENT CONTRACTOR ARE NOT INCLUDED. THE CONTRACTOR SHALL CARRY OUT THE WORKS USING AN APPROVED SAFE SYSTEM OF WORK. FURTHER INFORMATION ON RESIDUAL HAZARDS CAN BE FOUND ON THE SID WORKBOOK RESIDUAL HAZARD LOG.

REF	HAZARD
A	WORKING IN A FLOOD PLAIN
B	WORKING AT HEIGHT OVER A NAVIGABLE RIVER

SIGNIFICANT HAZARDS PRESENT THROUGHOUT THE EXTENT OF THE WORKS WHICH ARE DEEMED BY THE DESIGNER TO BE UNAVOIDABLE AND CANNOT BE ELIMINATED OR REDUCED ARE LISTED IN THE TABLE ABOVE. WHERE PRACTICAL THE LOCATION OF INDIVIDUAL HAZARDS ARE INDICATED ON THE DRAWING. FOR FURTHER DETAILS, SEE RESIDUAL DESIGN HAZARD REGISTER IN PRE-CONSTRUCTION INFORMATION.

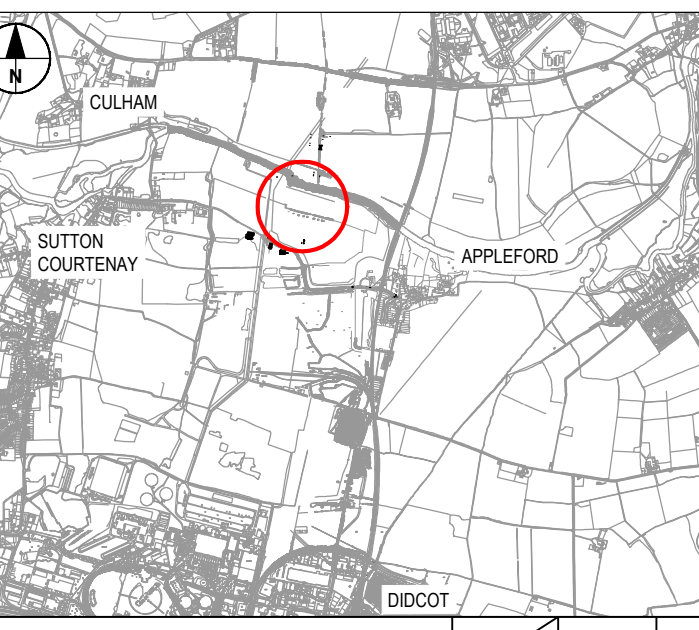

REVISION	SM	AGB	DATE	PO
FIRST REVISION	SM	AGB	19/08/21	P01
for approval	SM		21/09/21	P02
REVISION DETAILS	By	Check	Date	Suffix

SUITABLE FOR APPROVAL



Project Title

DIDCOT GARDEN TOWN HOUSING INFRASTRUCTURE FUND (HIF 1)

Drawing Title

RIVER CROSSING STRUCTURES GA AND PROPOSED ELEVATIONS SHEET 2 OF 3

Designed	Drawn	Checked	Approved	Date
SM	SM	DME	KC	27/06/23
Internal Project No.	Suitability			
60632497	S4			
Scale @ A1	Discipline			
AS SHOWN	Town & Country Planner			

THIS DOCUMENT HAS BEEN PREPARED PURSUANT TO AND SUBJECT TO THE TERMS OF AECOM'S APPOINTMENT BY ITS CLIENT. AECOM ACCEPTS NO LIABILITY FOR ANY USE OF THIS DOCUMENT OTHER THAN BY ITS ORIGINAL CLIENT OR FOLLOWING AECOM'S EXPRESS AGREEMENT TO SUCH USE, AND ONLY FOR THE PURPOSES FOR WHICH IT WAS PREPARED AND PROVIDED.

AECOM
63-77 Victoria Street
St Albans
Herts
AL1 3ER
Tel: +44 (0) 172 7535 000
www.aecom.com

AECOM Infrastructure & Environment UK Limited
Registered in England Registered number: 880328
Registered office: Midpoint, Alencon Link,
Basingstoke, Hampshire RG21 7PP

Drawing Number	Work Package ID	1 Originator	1 Volume	Rev
RV_PD	-ACM	-SBR	-	P03
SW_STR_ZZ_ZZ	-DR-T	-0003		
Location	I Type	I Role	I Number	