




DIDCOT SCIENCE BRIDGE LINK ROAD - EASTERN END
PROPOSED LAYOUT (CROSS-SECTION I - I)

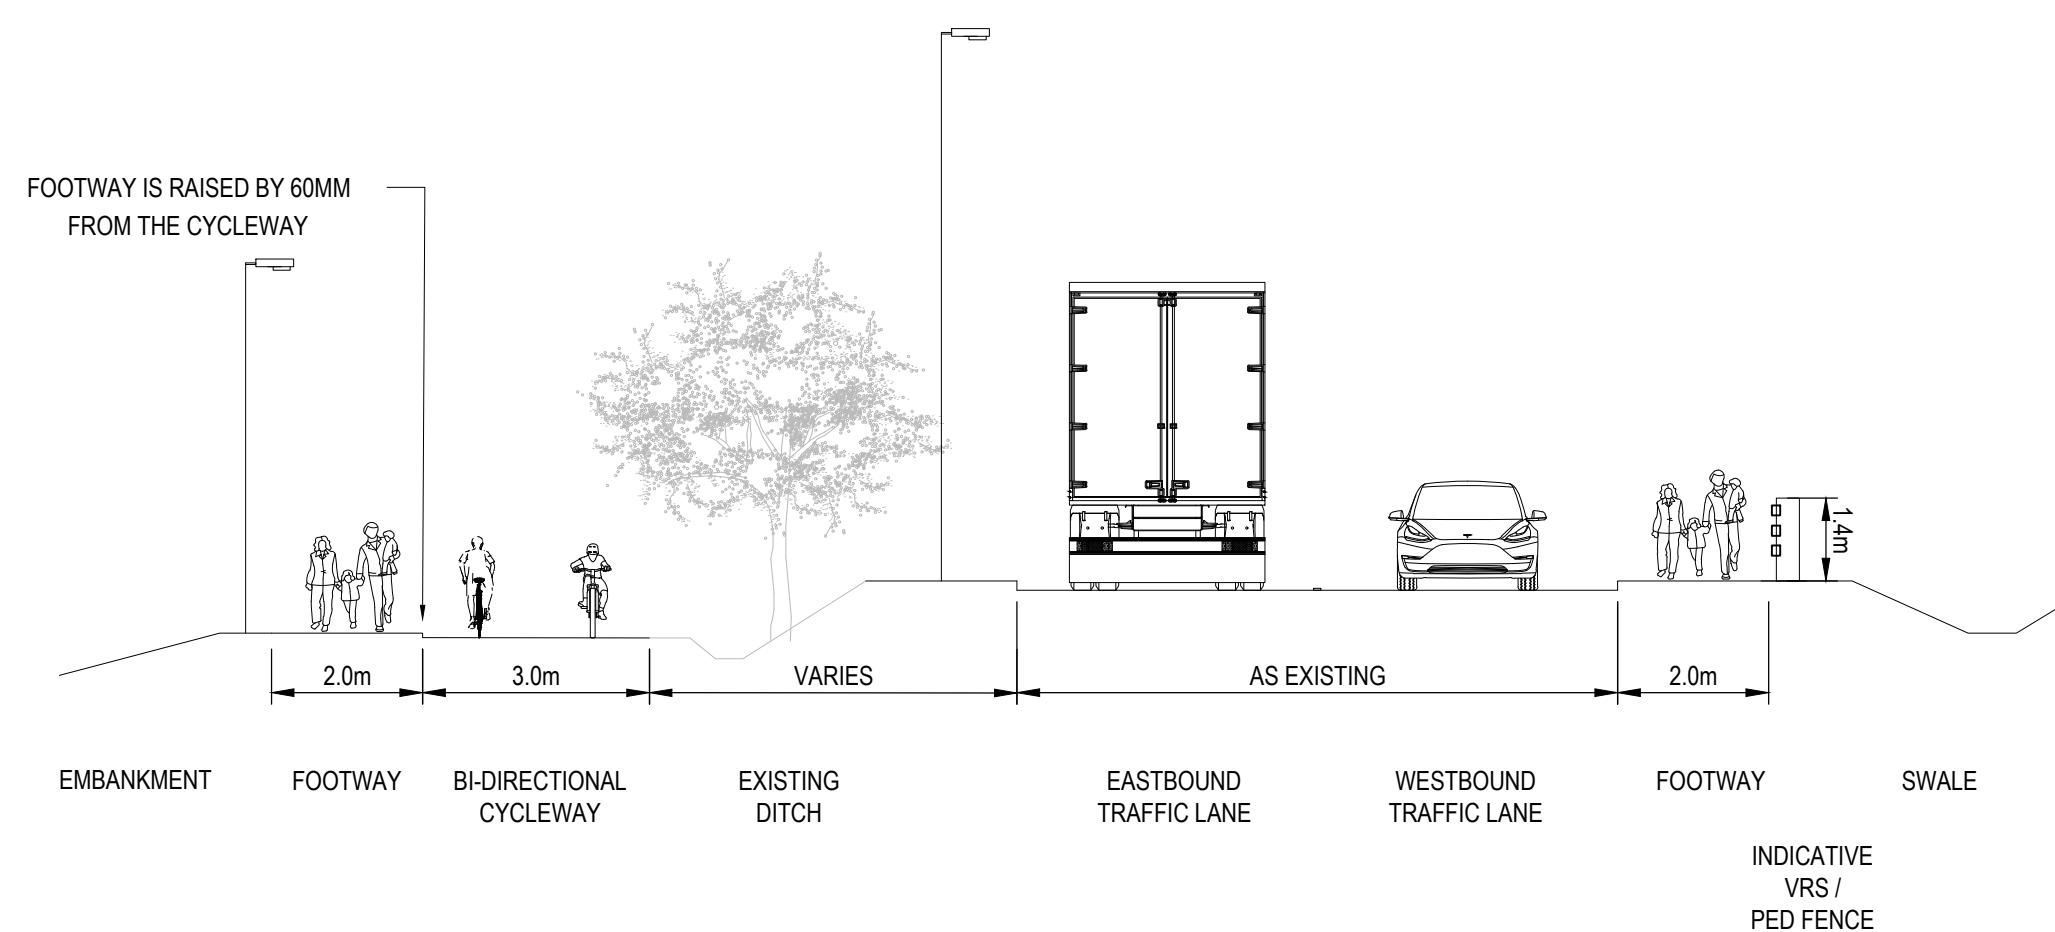


COLLETT RBT WESTERN APPROACH (A4130)
PROPOSED LAYOUT (CROSS-SECTION J - J)

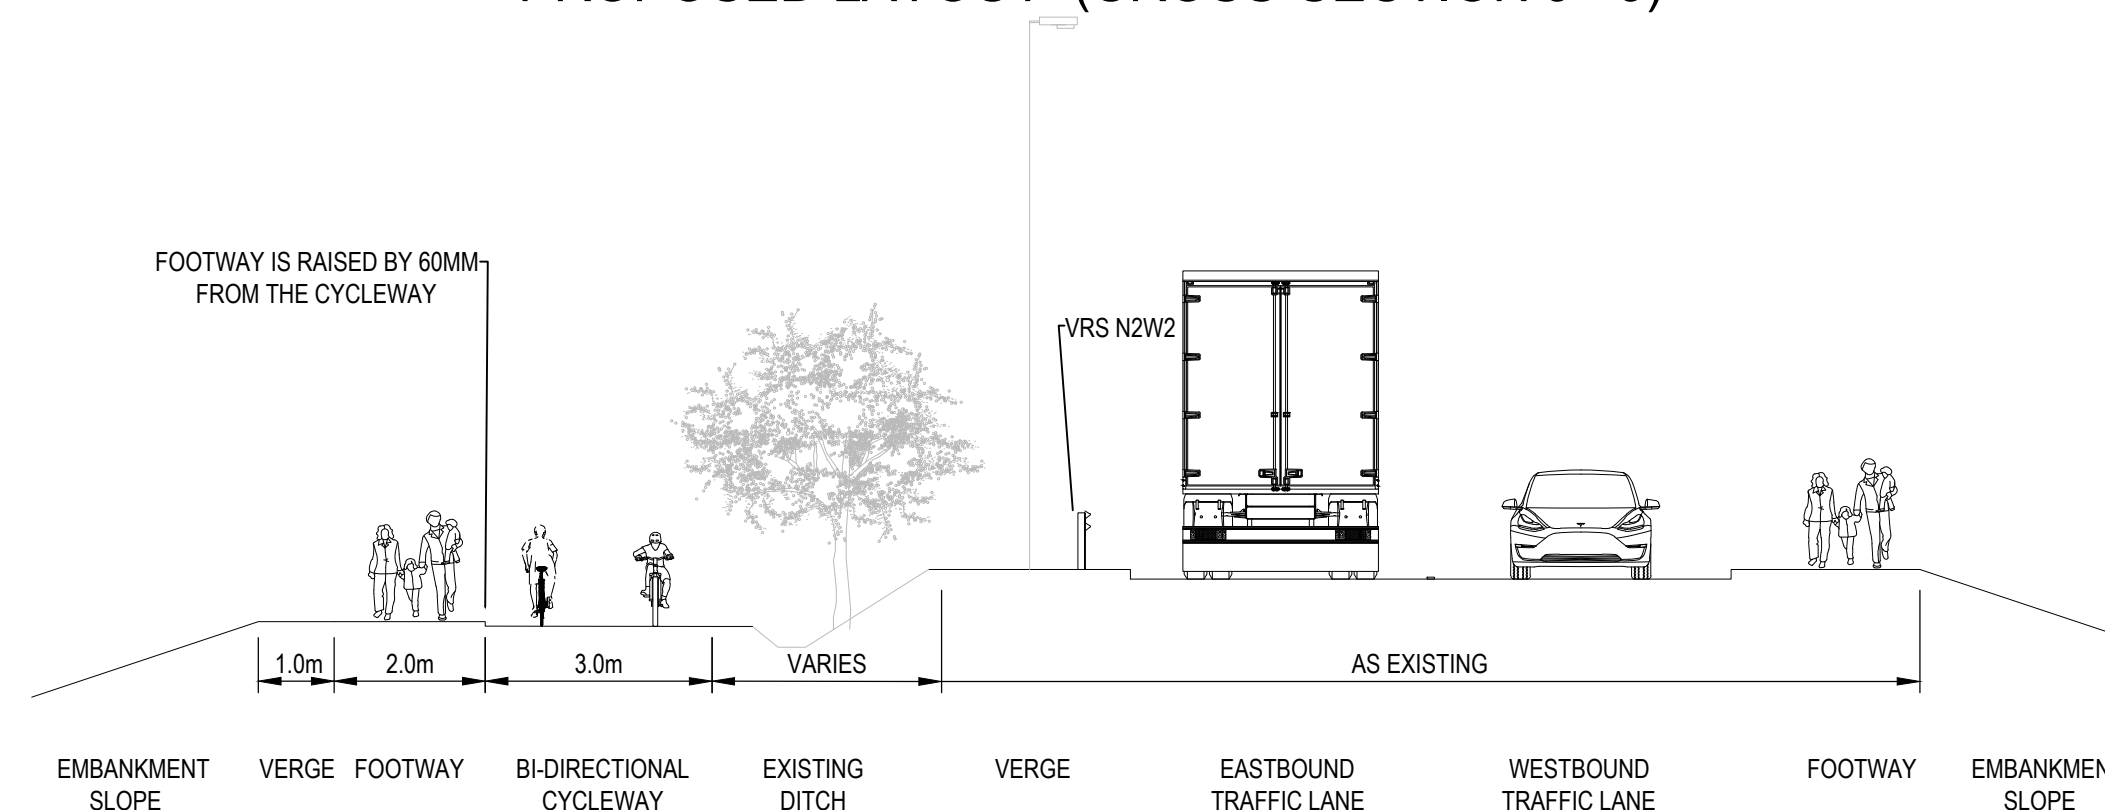


DIDCOT TO CULHAM RIVER CROSSING
DTECH PROPOSED LAYOUT (CROSS-SECTION K-K)

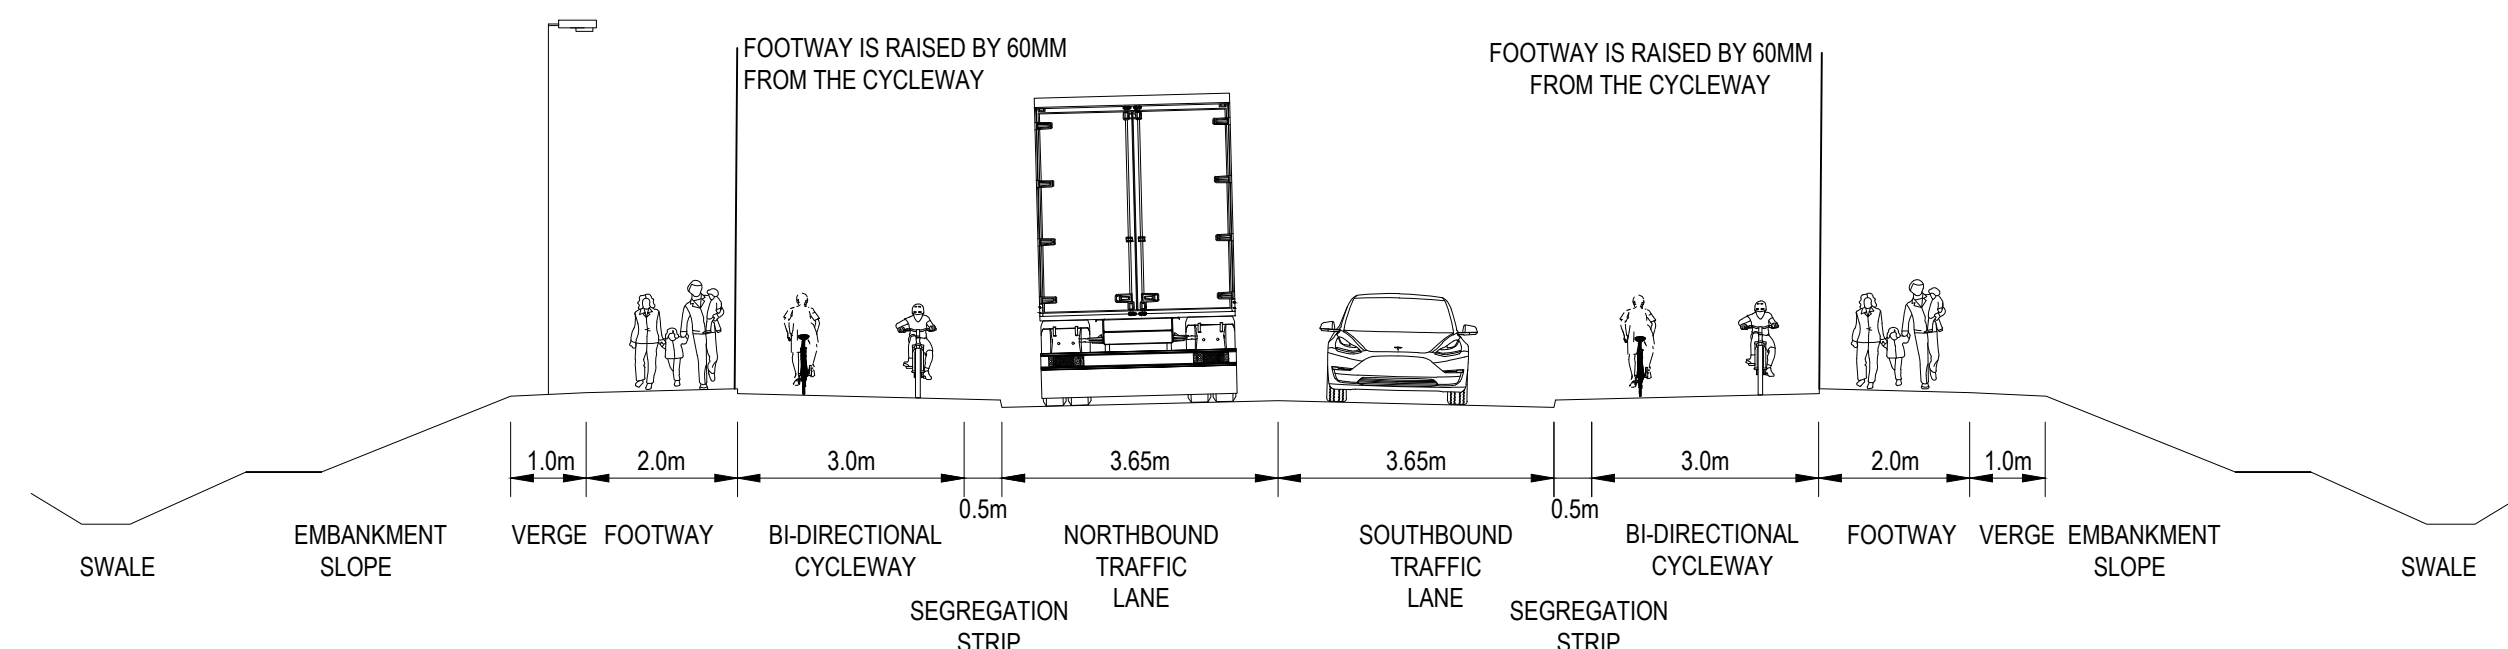


COLLETT RBT EASTERN APPROACH (A4130)
PROPOSED LAYOUT (CROSS-SECTION L-L)

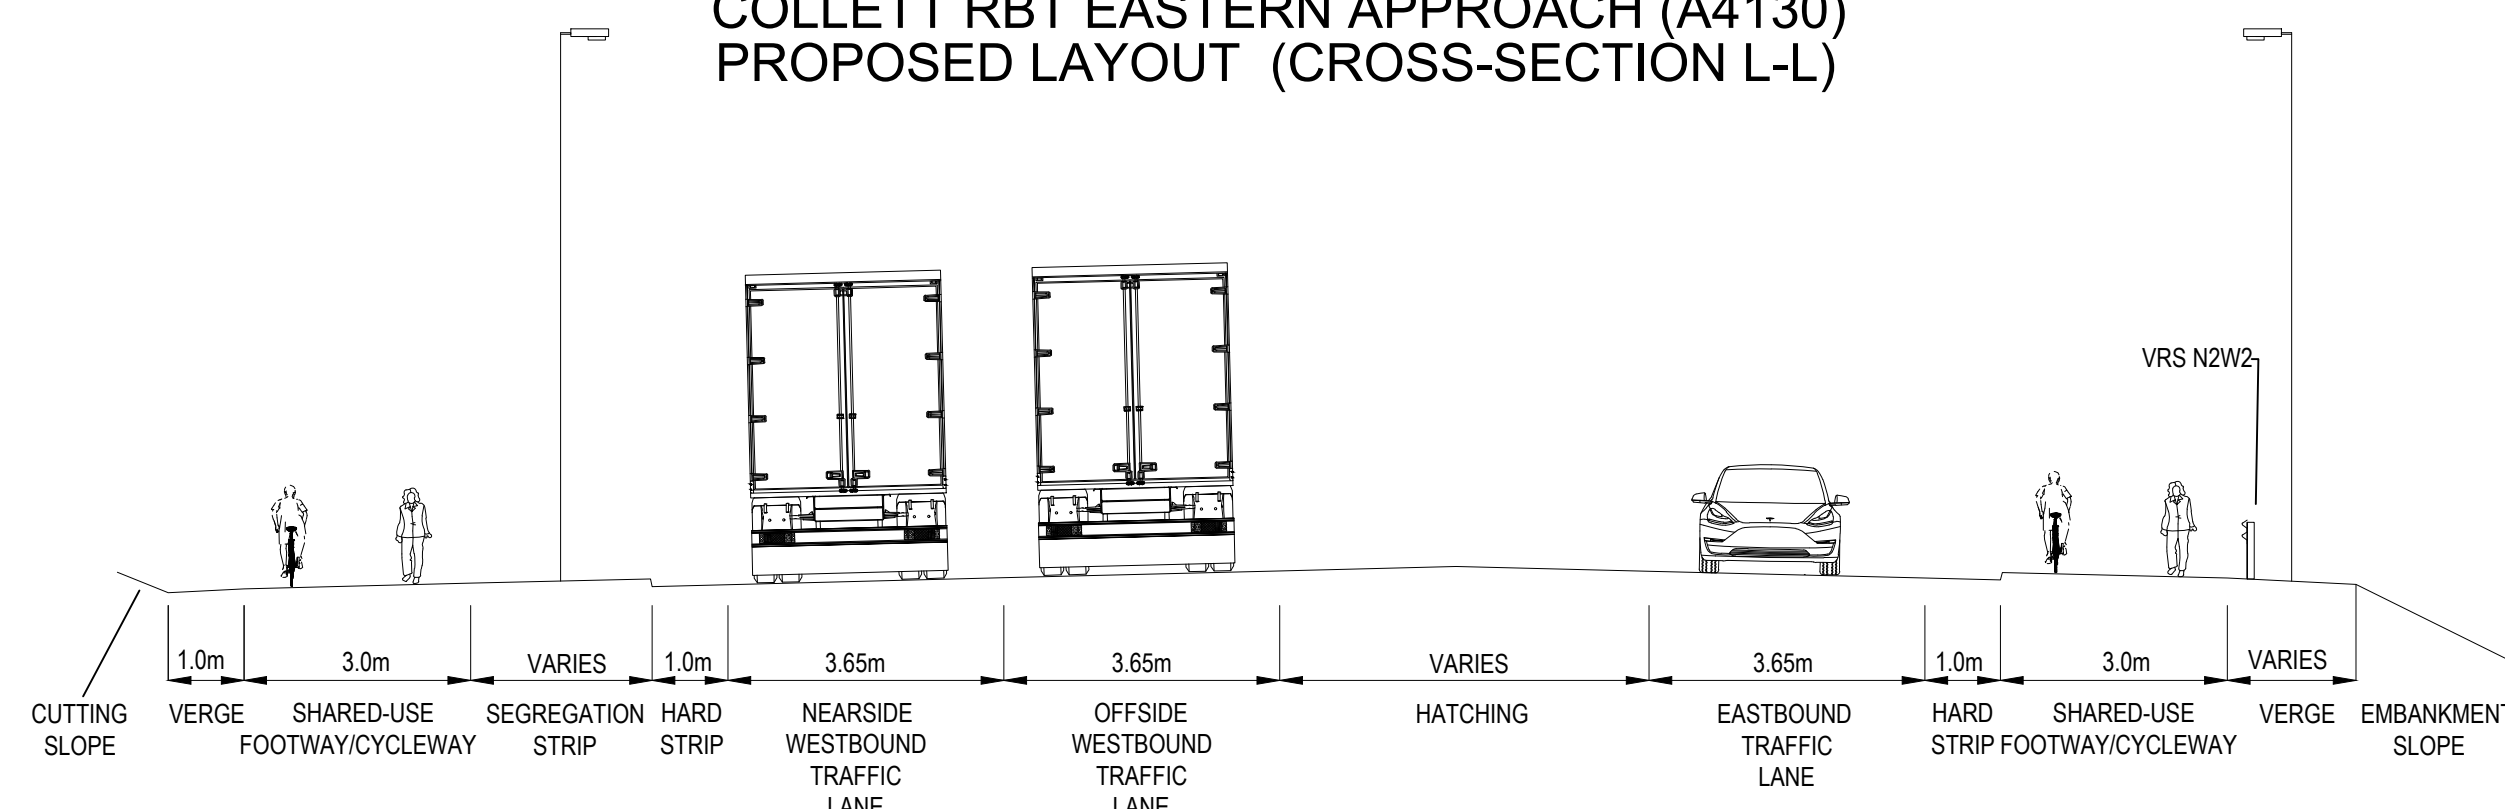

COLLETT
PROPOSED LAYOUT (CROSS-SECTION M-M)

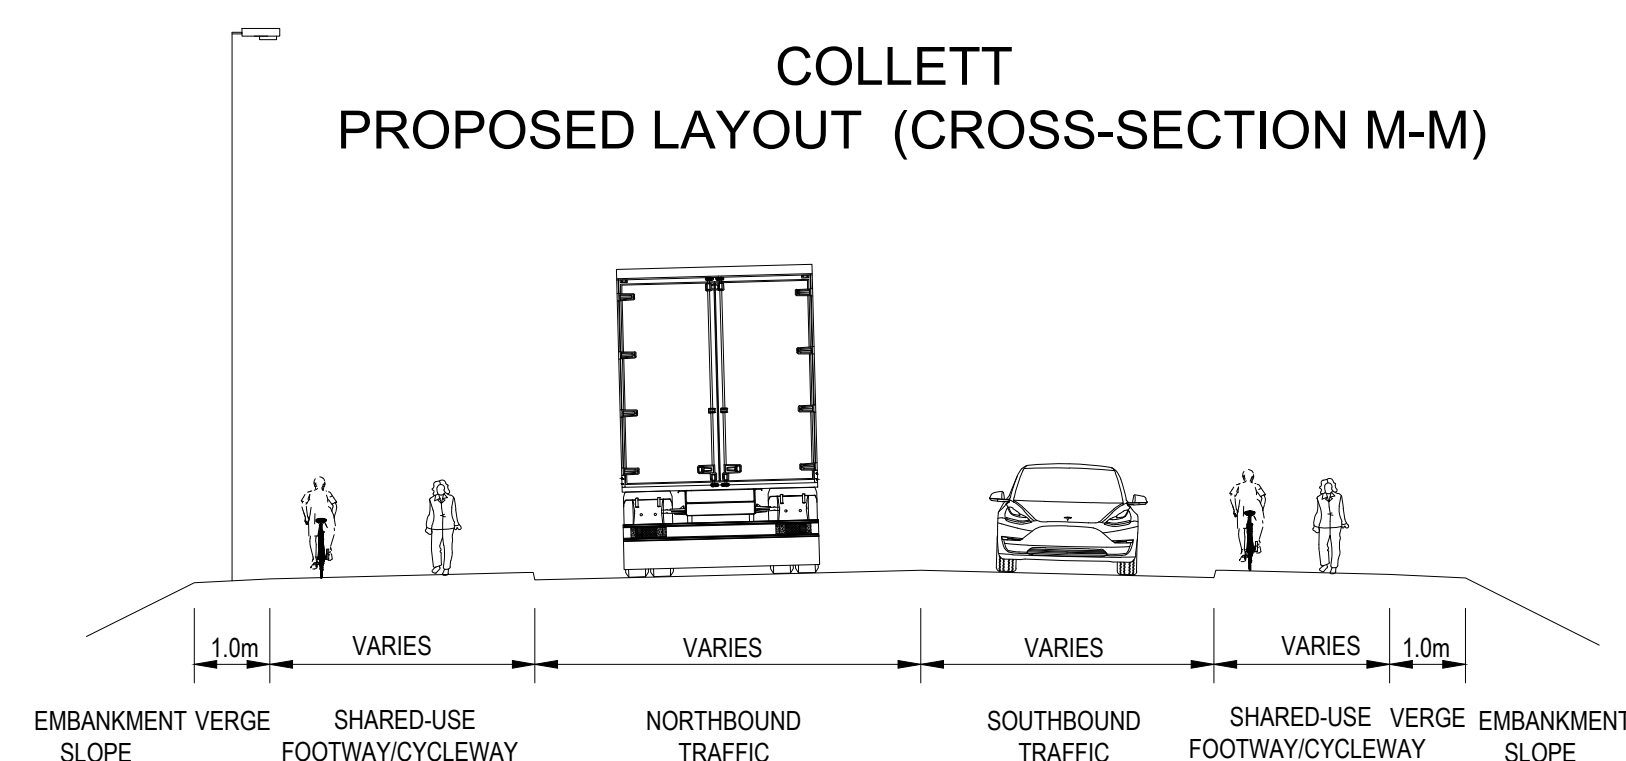

DIDCOT TO CULHAM RIVER CROSSING
DTECH PROPOSED LAYOUT (CROSS-SECTION N-N)

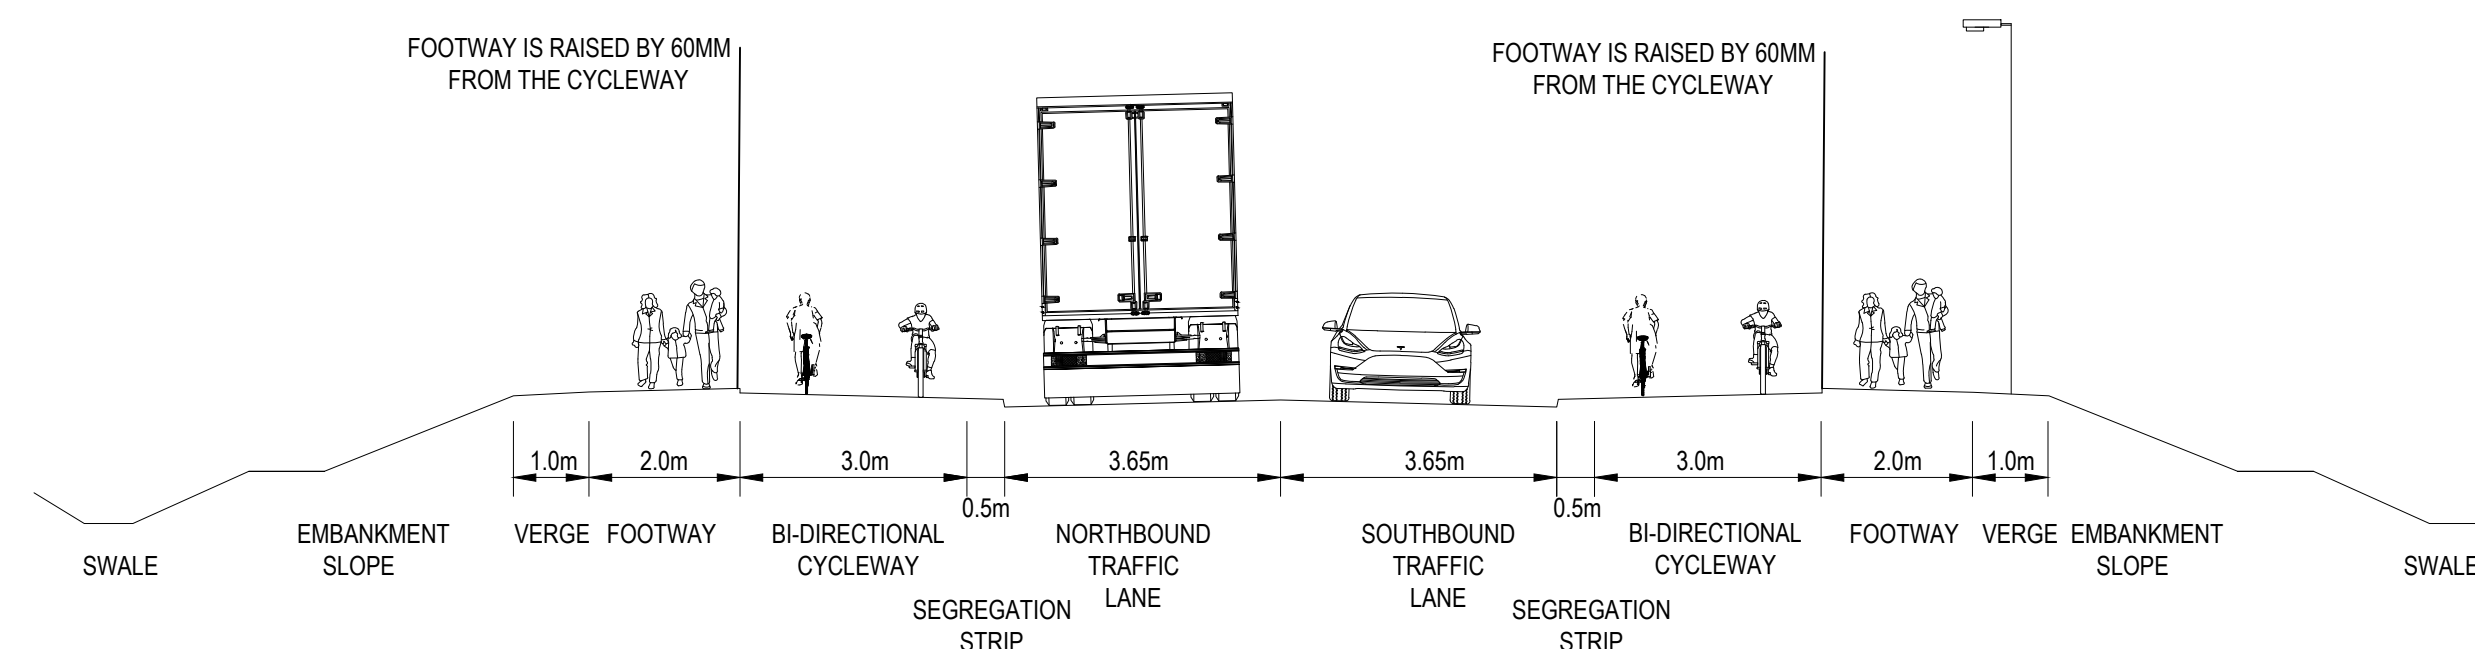

IT IS ASSUMED THAT ALL WORKS ON THIS DRAWING WILL BE CARRIED OUT BY A COMPETENT CONTRACTOR WORKING, WHERE APPROPRIATE, TO AN APPROPRIATE METHOD STATEMENT.

THIS DRAWING IS TO BE USED ONLY FOR THE PURPOSE OF ISSUING THE CONTRACT AND IS SUBJECT TO AMENDMENT.

NOTES:

1. THIS DRAWING SHALL BE READ IN CONJUNCTION WITH GENERAL ARRANGEMENT DRAWINGS. PLEASE REFER TO DRAWINGS FROM GEN_PD-ACM-GEN-DGT_ZZ_ZZ_ZZ-DR-T-0001 TO GEN_PD-ACM-GEN-DGT_ZZ_ZZ_ZZ-DR-T-00019.

FIRST ISSUE	AZ AGB	13/08/21	
SECOND ISSUE	AMI AGB	03/09/21	
REVISION DETAILS	By Check	Date	

Purpose of issue

SUITABLE FOR APPROVAL

Client

OXFORDSHIRE
COUNTY COUNCIL

Project Title

DIDCOT GARDEN TOWN
HOUSING INFRASTRUCTURE
FUND (HIF 1)

Drawing Title

TYPICAL
CROSS SECTIONS
SHEET 3 OF 6

Designed AZ	Drawn AMI	Checked AA	Approved AGB	Date 03/09/2
Internal Project No. 60632497		Suitability S4		
Scale @ A1 1:100		Discipline Town & Country Planner		

THIS DOCUMENT HAS BEEN PREPARED PURSUANT TO AND SUBJECT TO THE TERMS OF AECOM'S APPOINTMENT BY ITS CLIENT. AECOM ACCEPTS NO LIABILITY FOR ANY USE OF THIS DOCUMENT OTHER THAN BY ITS ORIGINAL CLIENT OR FOLLOWING AECOM'S EXPRESS AGREEMENT TO SUCH USE, AND ONLY FOR THE PURPOSES FOR WHICH IT WAS PREPARED AND PROVIDED.

AECOM
63-77 Victoria Street
St Albans
Herts
AL1 3ER
Tel: +44 (0) 172 753
www.aecom.com

AECOM

AECOM Infrastructure & Environment UK Ltd
Registered in England Registered number: 88
Registered office: Midpoint, Alencon Link
Reading, Hampshire RG21 7PB

Drawing Number				Rev
Work Package ID	Volume	Type	Number	
GEN_PD-ACM-GEN-DGT_ZZ_ZZ_ZZ		DR-T	-0023	P0
Originator	Location	Role		

© Crown Copyright [and database rights Oxfordshire County Council] [2021] OS [0100023343]. You are permitted to use this data solely to enable you to respond to, or interact with, the organisation that provided you with the data. You are not permitted to copy, sub-licence, distribute or sell any of this data to third parties in any form