


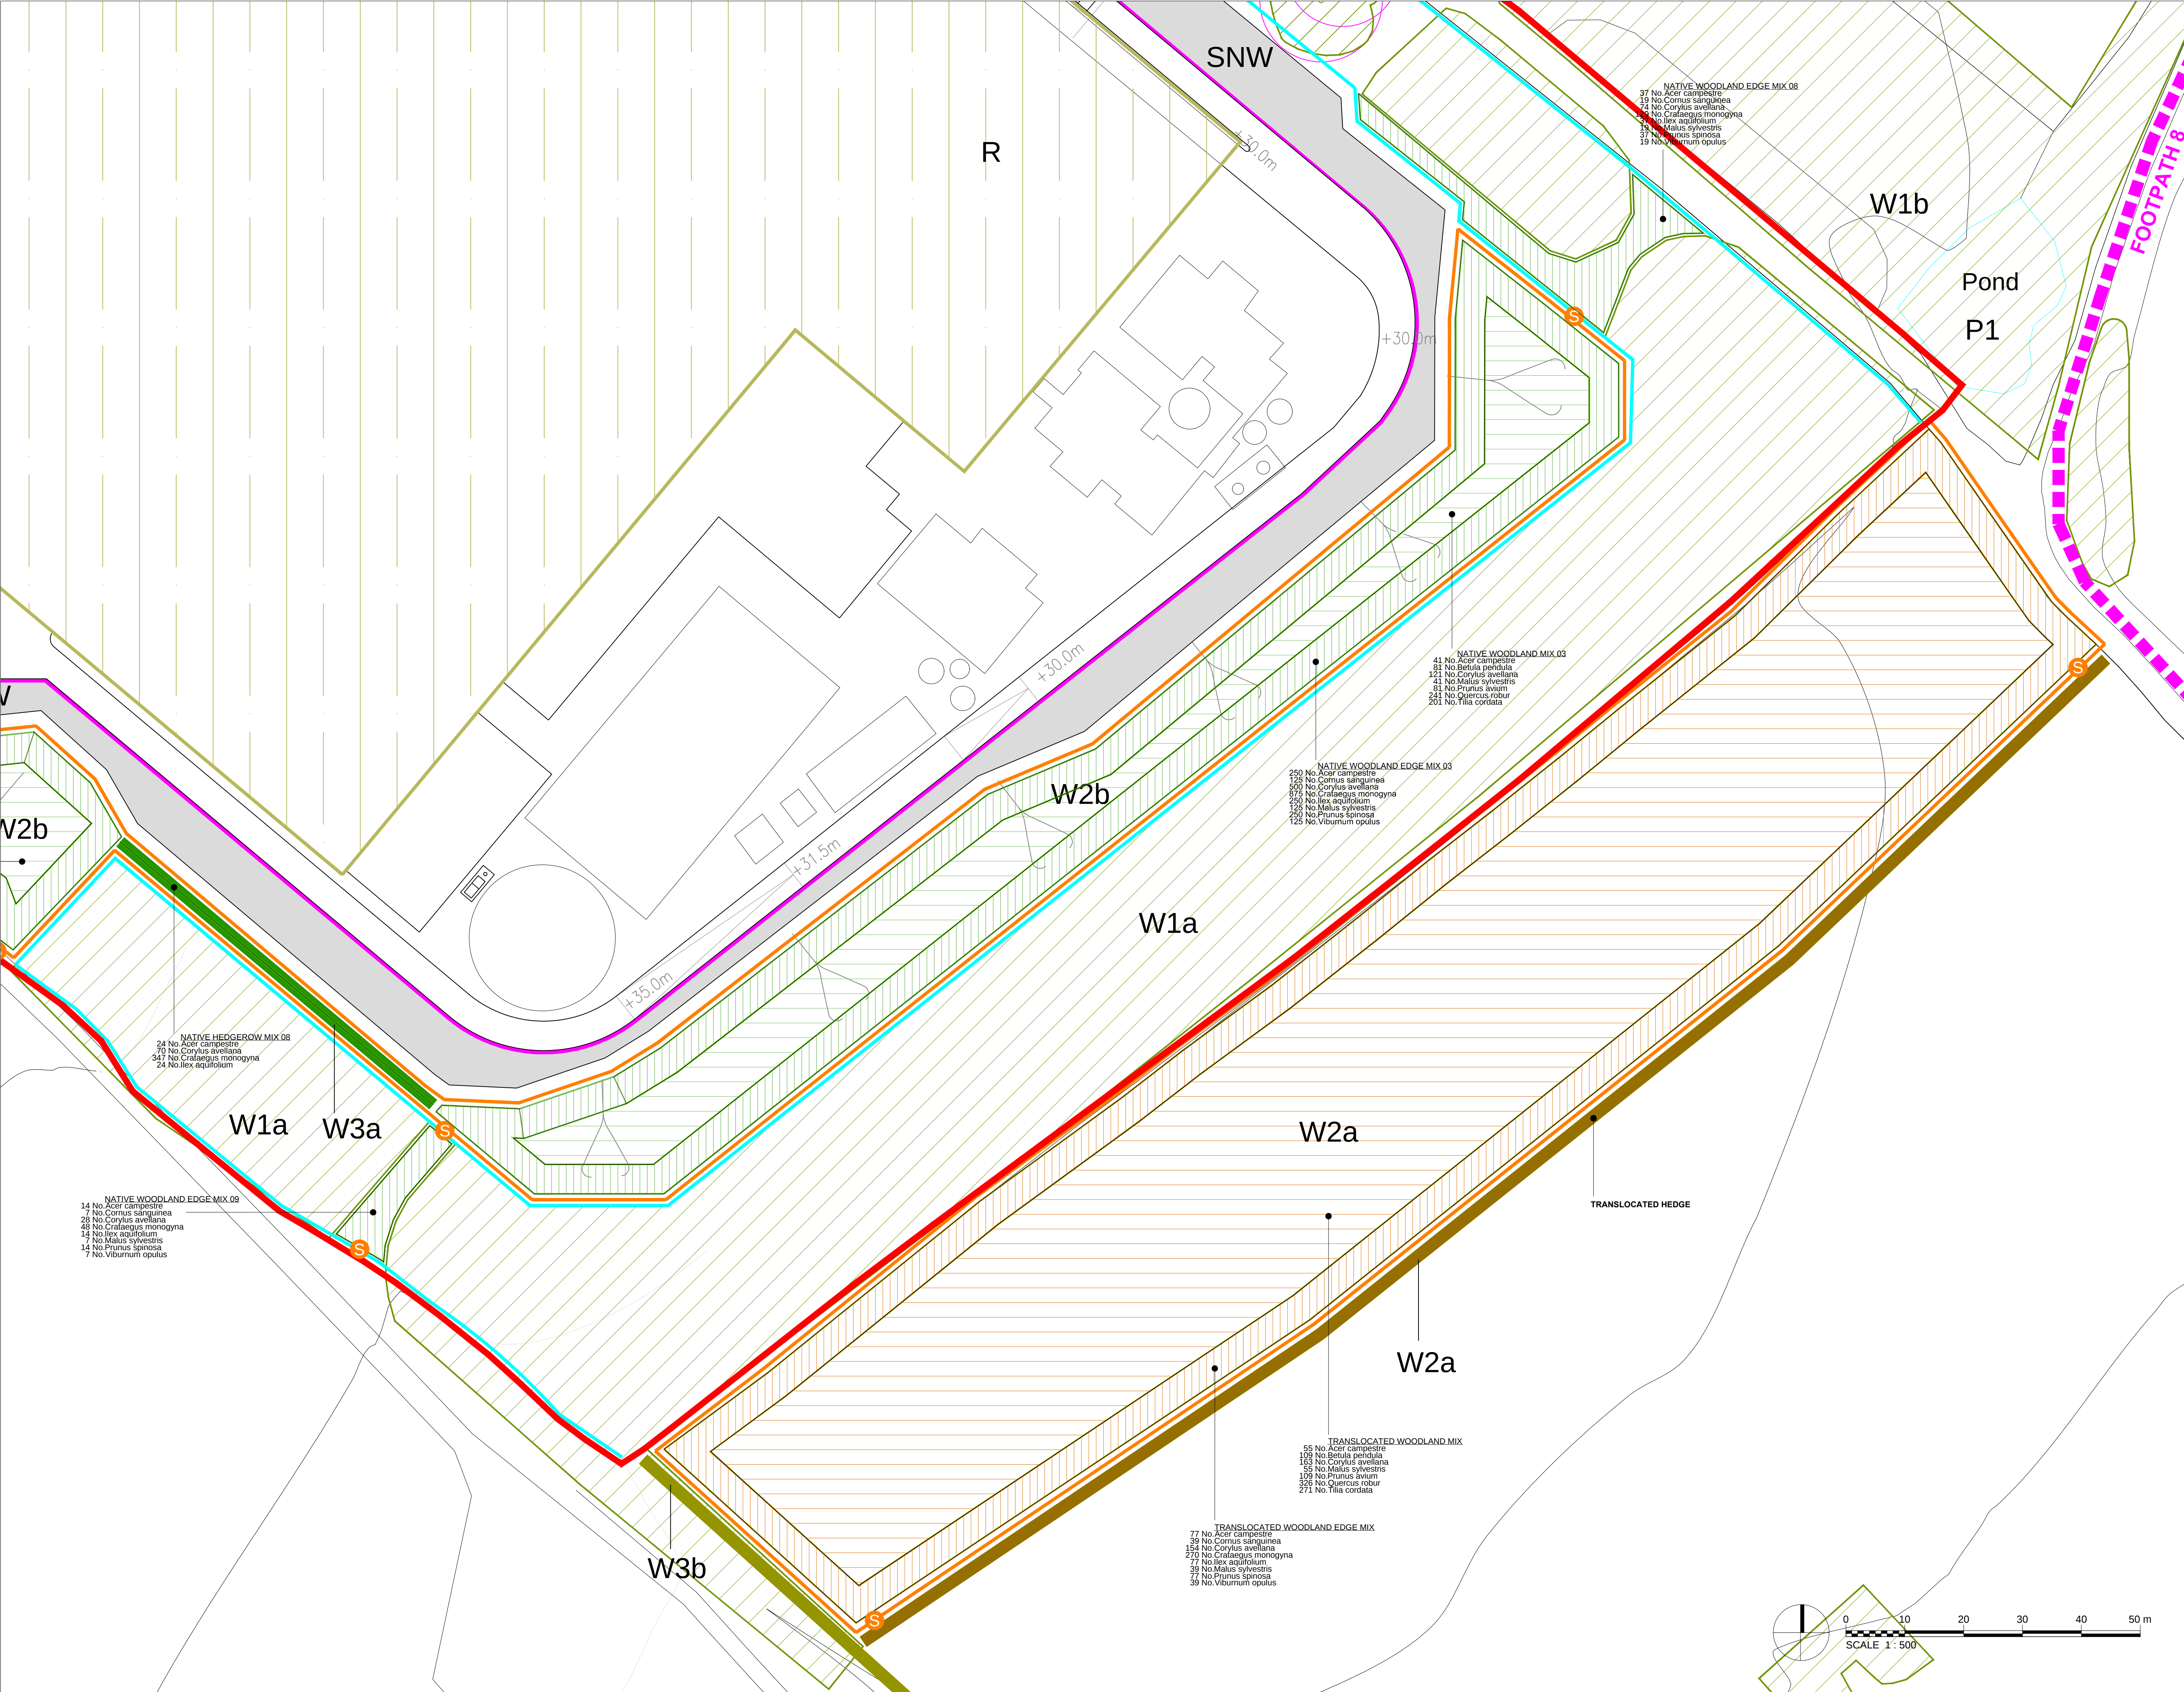

KEY

- Site Boundary
- Existing Vegetation (W1a + W1b)
- Existing Hedgerow (W3b)
- Translocated Hedgerow (W2a)
- Proposed Barrier Fencing
- Proposed Soil Nailing (SNW)
- Proposed Woodland Mix (W2b)
- Proposed Woodland Edge Mix (W2b)
- Translocated and Proposed Woodland Mix (Outside of Site Boundary) (W2a)
- Translocated and Proposed Woodland Edge Mix (Outside of Site Boundary)(W2a)
- Proposed Rabbit Proof Fencing & Access Stile
- Proposed Hedgerow (W3a)
- Proposed Sedum Roof Habitat (R)
- Proposed Vehicle Deterrent Paving
- Extent of A1 Planting Plan Sheets

Note: The area of the Green Roof is 4.7ha and the elevational area of the Soil Nail Walling is 0.43ha.

Note:

Rev A Dec 14 Add quarantine bay, extent of brown roof, etc.

Rev B Jan 15 Add Carpark planting

Rev C April 15 Revised layout

Rev D June 22 Revised layout

Rev E July 17 Add Soil Nailing

Rev F July 23 Revised Soil Nailing

Rev G Dec 18th Add note

CLIENT:
Gent Fairhead & Co Ltd

PROJECT:
IWMF, Rivenhall

TITLE:
Soft Landscape Proposals Sheet 5 of 5

SCALE AT A1:
1:500 @ A1

DATE:
July 2015

732.1/06G

HDA SL5

Based on Ordnance Survey mapping with permission of the Agency's Stationery Office Licence No. 000000000

© **hardscape duckett** associates

The Stationery Office, 100 Brook Street, London W1A 1AA, UK
Tel: 020 7466 0000 • Fax: 020 7466 0001 • www.stationeryoffice.co.uk

Landscape Architecture Masterplanning Ecology **hda**