

W2A Woodland Mix

No	species	% mix	Density	Form	Height	Clear Stem	Roots	Breaks
103	Acer campestre	5%	0.5 per sq m	1+1 Transplant	60-80cm		B	
103	Betula pendula	5%	0.5 per sq m	1+1 Transplant	40-60cm		B	
103	Carpinus betulus	5%	0.5 per sq m	1+1 Transplant	60-80cm		B	
308	Corylus avellana	15%	0.5 per sq m	1+1 Transplant	40-60cm		B	2
103	Malus sylvestris	5%	0.5 per sq m	1+1 Transplant	60-80cm		B	
206	Prunus avium	10%	0.5 per sq m	SS 10-12cm girth	300-350cm	175-200cm	B	4
617	Quercus robur	30%	0.5 per sq m	1+1 Transplant	40-60cm		B	
514	Tilia cordata	25%	0.5 per sq m	1+1 Transplant	60-80cm		B	



All planted into 30cm cube tree pits 4,112m2

W2A Woodland Edge Mix


No	species	% mix	Density	Form	Height	Roots	Pot Size	Breaks
288	Acer campestre	10%	1 per sq m	1+1 Transplant	60-80cm	B		2
144	Cornus sanguinea	5%	1 per sq m	1+1 Transplant	40-60cm	B		2
577	Corylus avellana	20%	1 per sq m	1+1 Transplant	40-60cm	B		2
1009	Crataegus monogyna	35%	1 per sq m	1+1 Transplant	40-60cm	B		
58	Euonymus europaeus	2%	1 per sq m	1+1 Transplant	40-60cm	B		3
288	Ilex aquifolium	10%	1 per sq m	Bushy	40-60cm	C	2L	2
144	Malus sylvestris	5%	1 per sq m	1+1 Transplant	60-80cm	B		2
29	Prunus avium	1%	1 per sq m	1+1 Transplant	80-100cm	B		
144	Prunus spinosa	5%	1 per sq m	1+1 Transplant	60-80cm	B		2
29	Pyrus pyraister	1%	1 per sq m	1+1 Transplant	80-100cm	B		
29	Rosa canina	1%	1 per sq m	1+1 Transplant	60-80cm	B		3
144	Viburnum opulus	5%	1 per sq m	1+1 Transplant	40-60cm	B		2

100%


All planted into 30cm cube shrub pits 2,884m2

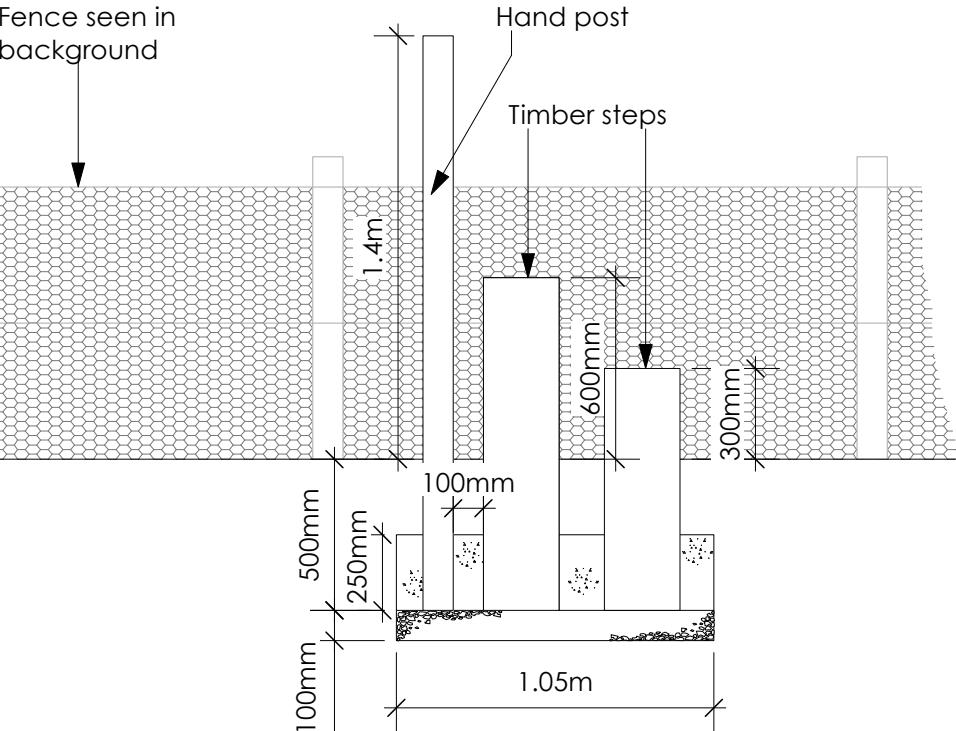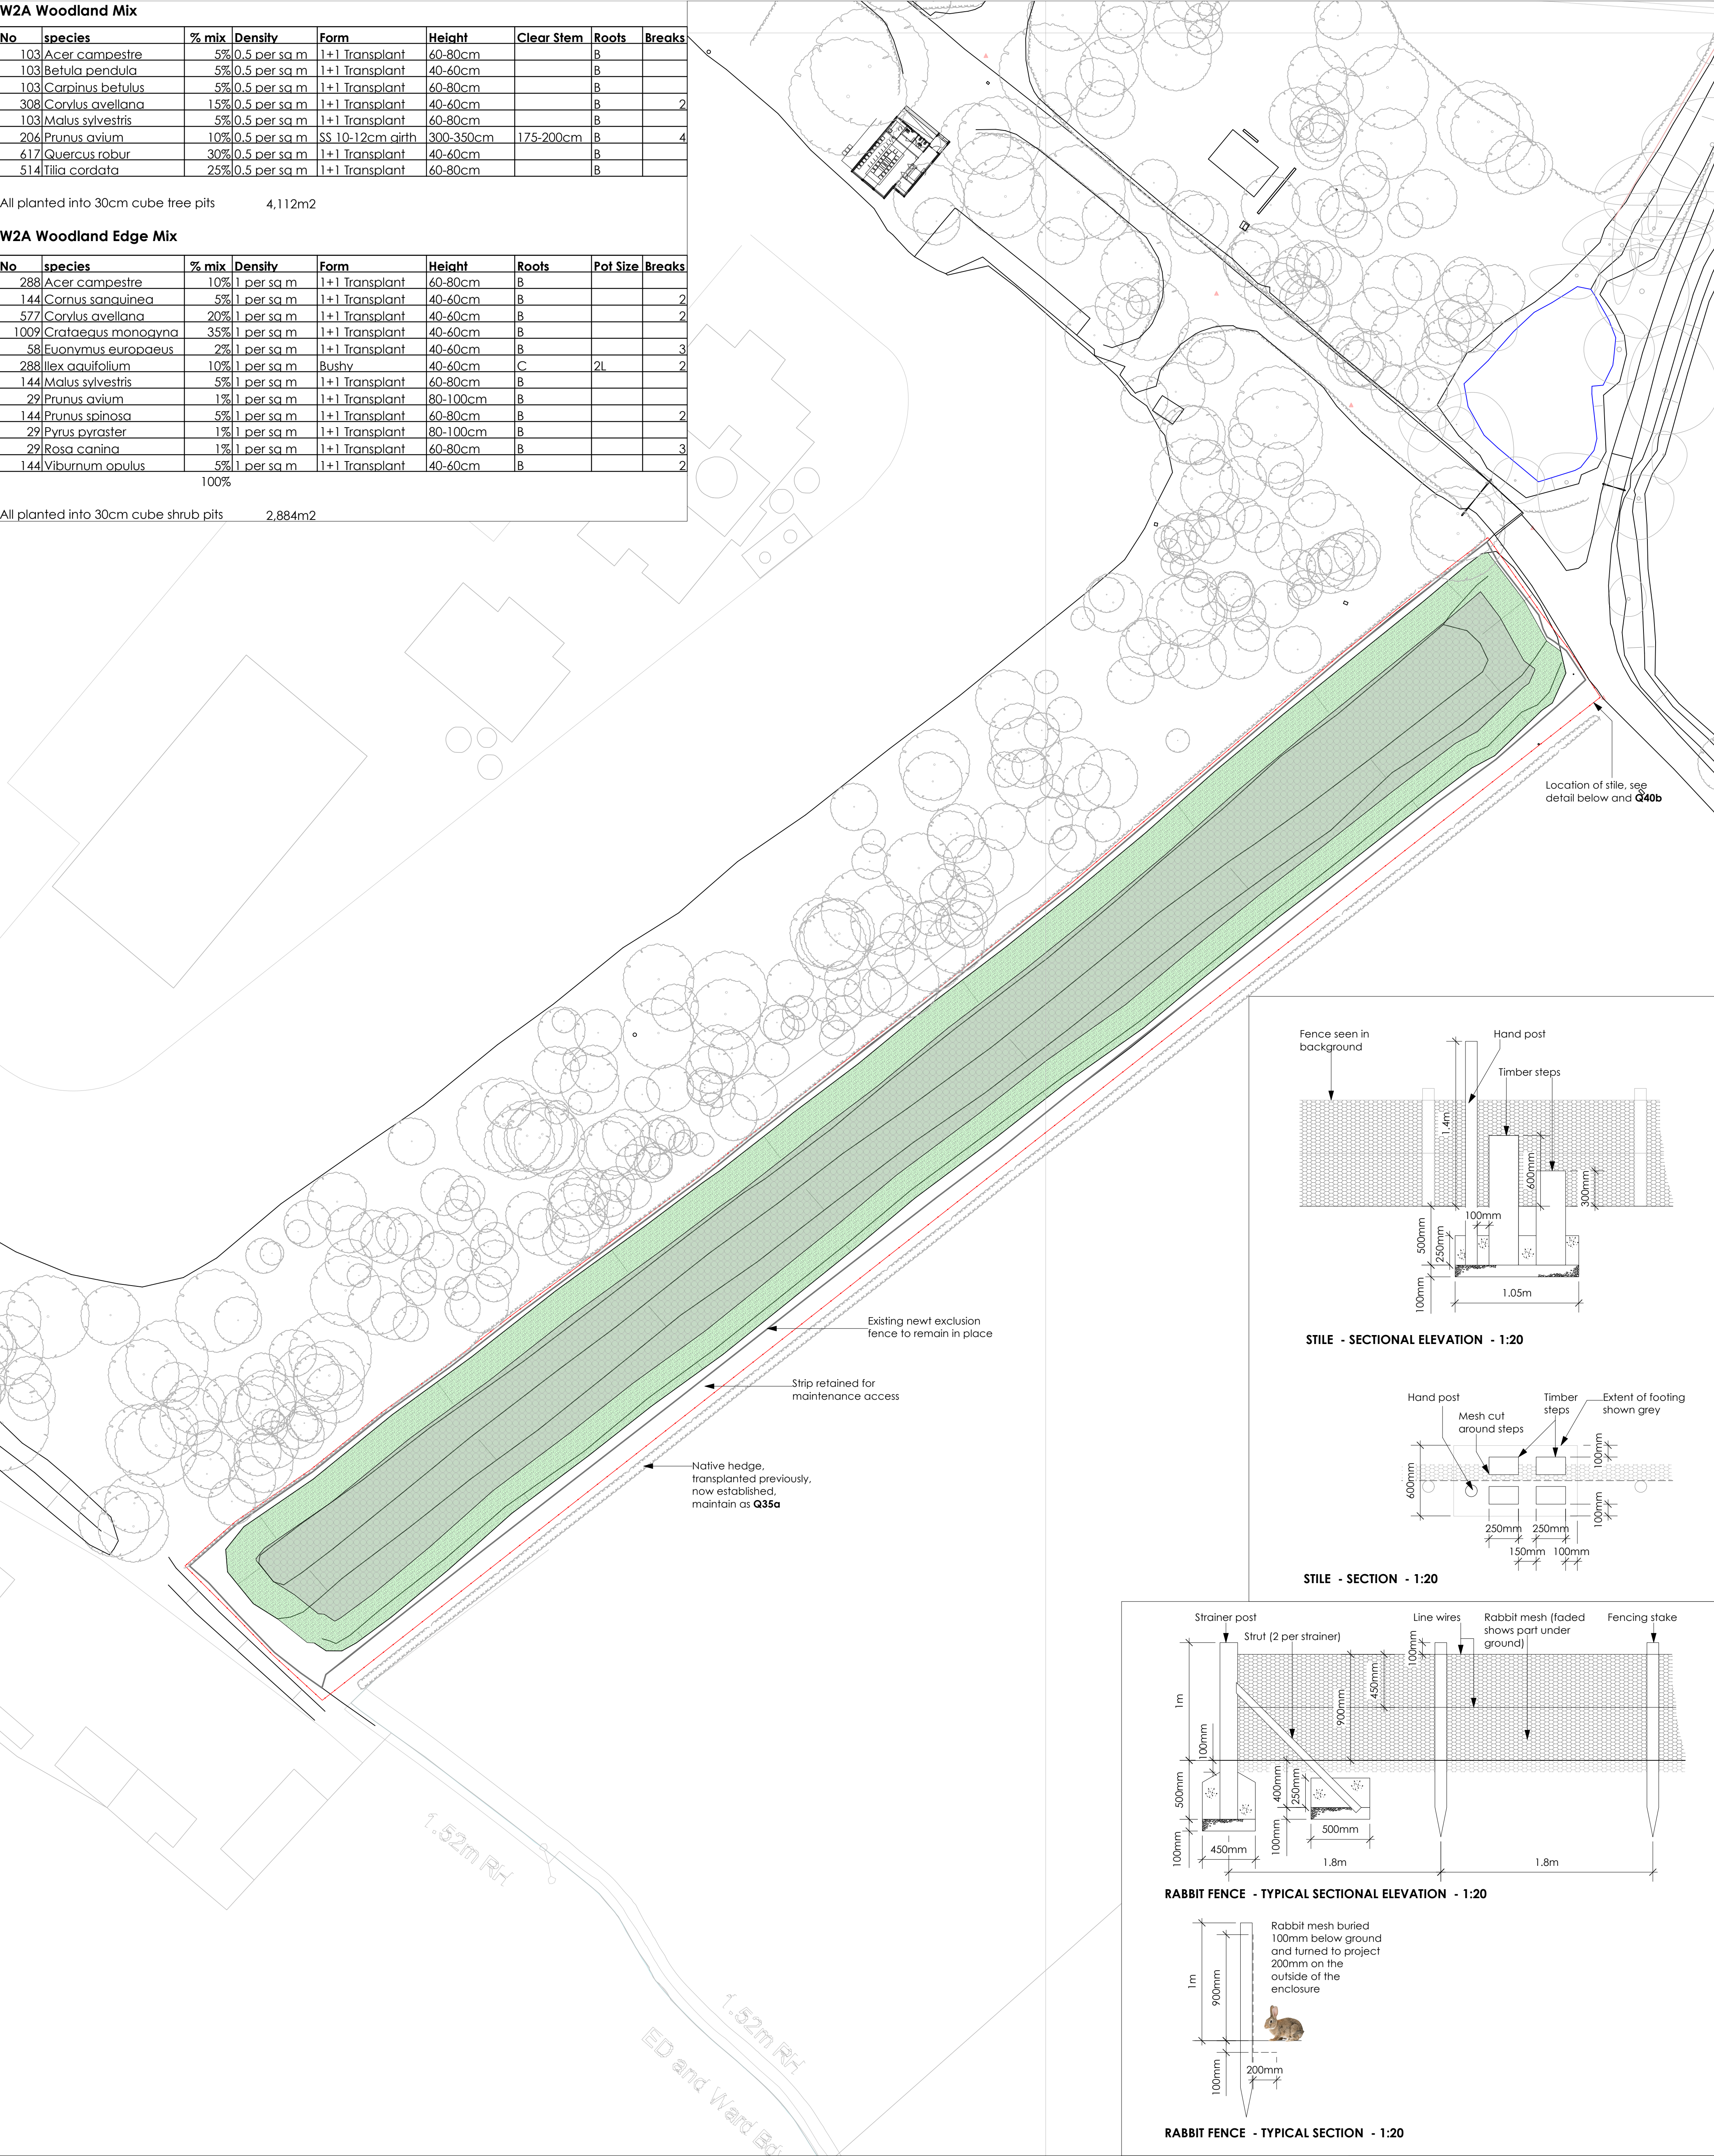


STILE - SECTIONAL ELEVATION - 1:20

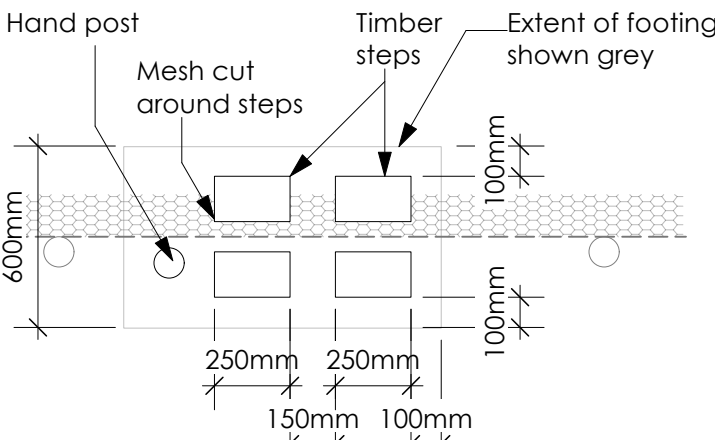

STILE - SECTION - 1:20

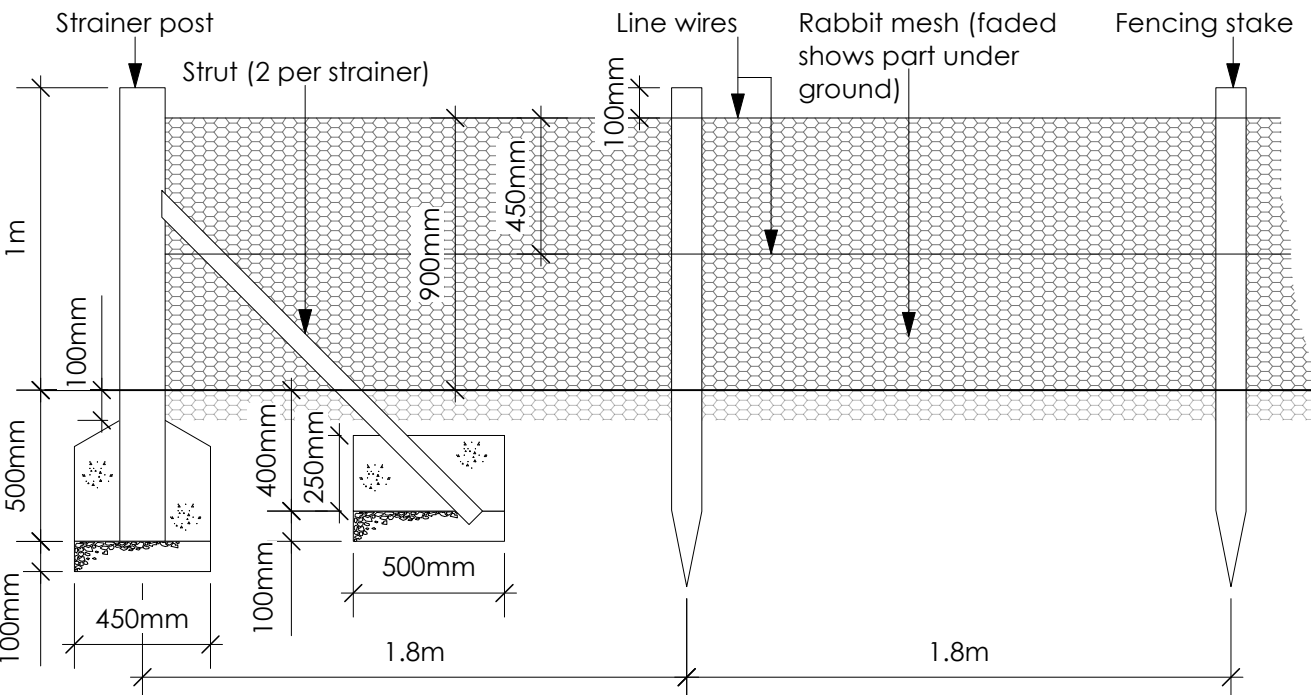

RABBIT FENCE - TYPICAL SECTIONAL ELEVATION - 1:20

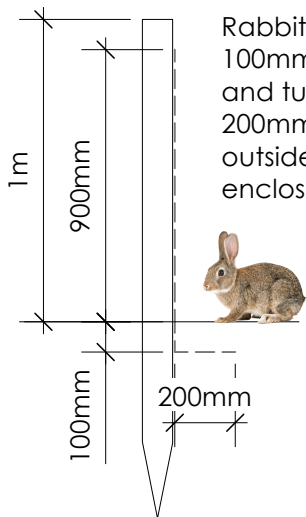

RABBIT FENCE - TYPICAL SECTION - 1:20

- KEY
- Existing Trees
Retained and Protected
- Woodland Mix
Species as table above,
specification as **Q31a**
- Woodland Edge Mix
Species as table above,
specification as **Q31b**
- Rabbit Fencing
Detail as inset, Specification as **Q40a**

WOODHOUSE FARM
FOR INDADER

OUTLINE PLANTNG W2-A

DRAWING NO: 4321/P02 REVISION NO:

Scale: 1:500 @ A1 Date: 01/11/2021 Status: Information

L I V I N G S T O N E Y R E A S S O C I A T E S

U N I T S E V E N 1 6 H O X T O N S Q U A R E L O N D O N N 1 6 N T

t e l 0 2 0 7 2 4 7 8 9 1 1 w w w . l i v i n g s t o n e y r e . c o . u k

l a n d s c a p e a r c h i t e c t s a n d u r b a n d e s i g n e r s