


Rev'd Date: 01 July 2022 11:27:25
File Name: C:\P\WORKING\AECOM_DSG2_UK\CLT\SH\WANI\GURKA\AECOM\COMMON\130623\GEN_PD\ACM-HDG-DGT_DRG_ZZ_ZZ-DR-T-0036

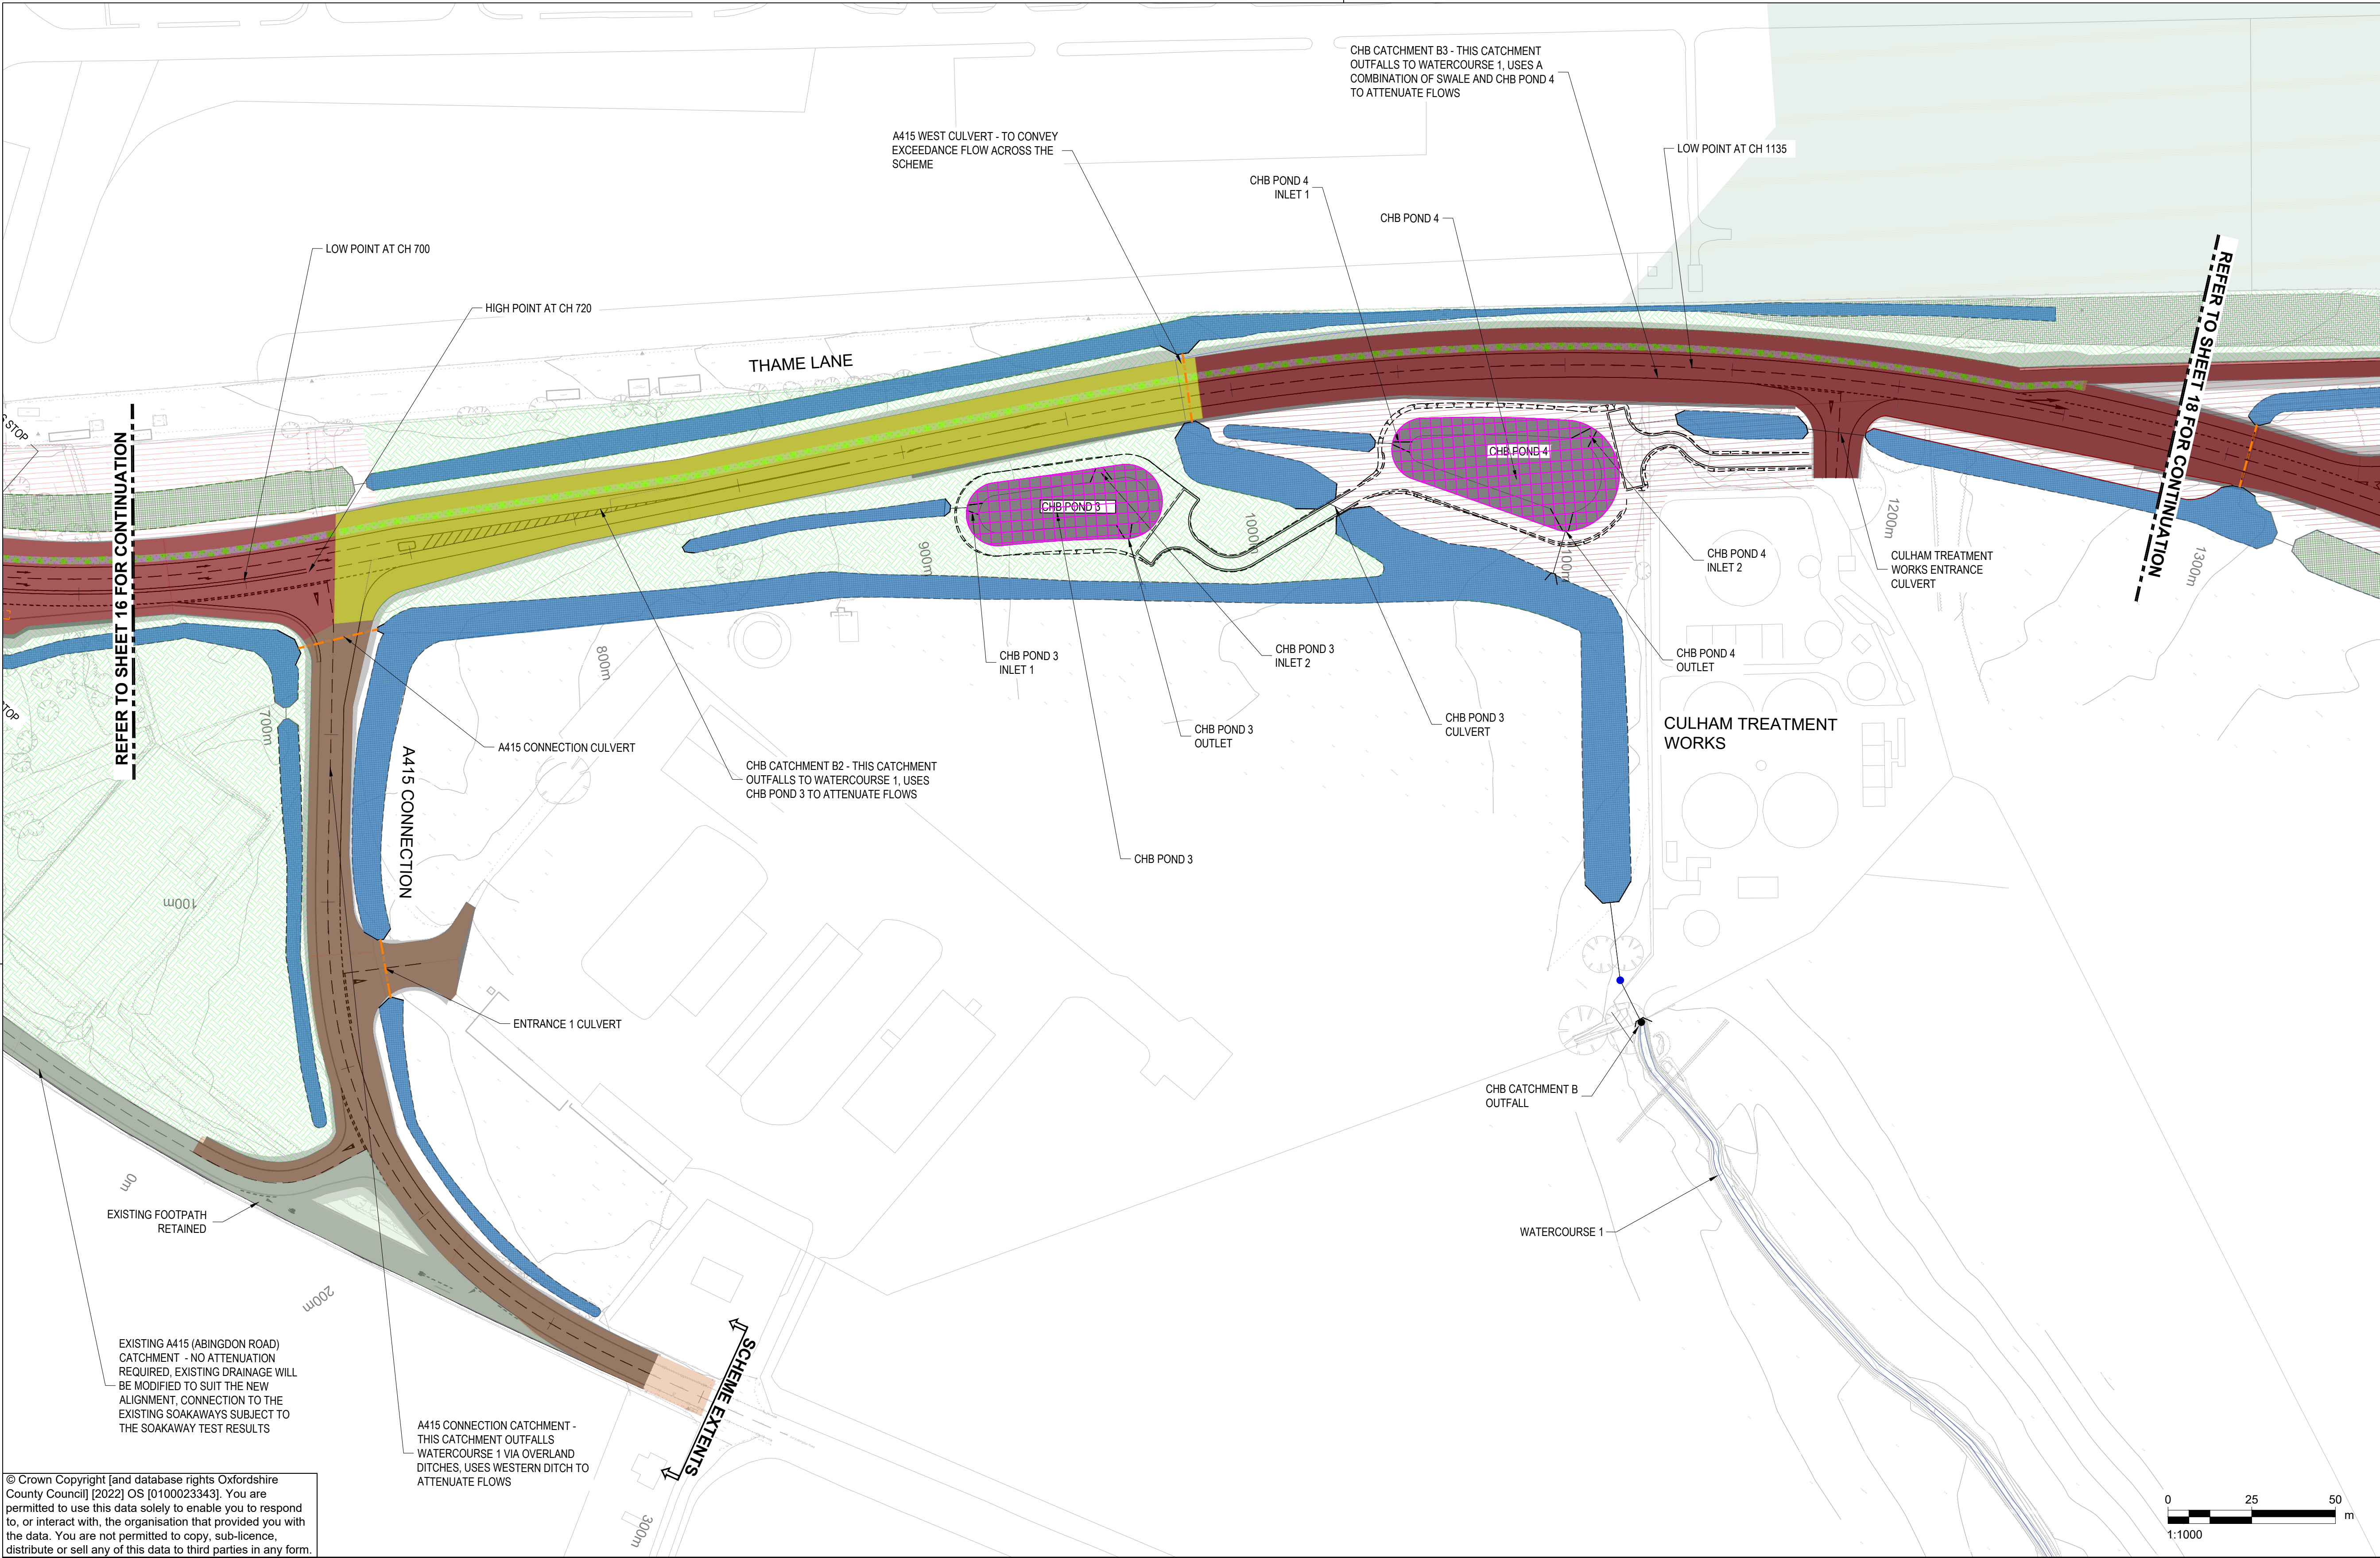

KEY


	CHB CATCHMENT B3 (IMPERMEABLE/PERMEABLE)		A415 CONNECTION CATCHMENT (IMPERMEABLE)		FLOOD MODEL
	CHB CATCHMENT D1 (IMPERMEABLE)		EXISTING CSV ROAD CATCHMENT (IMPERMEABLE)		FOOTBRIDGE
	FARM ACCESS SOUTH CATCHMENT C (IMPERMEABLE)		OVERLAND CATCHMENT		HEADWALL
	CHB CATCHMENT C1 (IMPERMEABLE/PERMEABLE)		DITCH		PARTITION HEADWALL
	CHB CATCHMENT C2 (IMPERMEABLE)		SWALE		
	CHB CATCHMENT C3 (IMPERMEABLE)		GRASSED SURFACE WATER CHANNEL		
	EXISTING CSV ROAD CATCHMENT (IMPERMEABLE)		EXISTING WATERCOURSE		
	OVERLAND CATCHMENT		OUTFALL		
	DITCH		PROPOSED CHAMBER		
	SWALE		POND		
	GRASSED SURFACE WATER CHANNEL		PROPOSED CULVERT		
	EXISTING WATERCOURSE				

IT IS ASSUMED THAT ALL WORKS ON THIS DRAWING WILL BE CARRIED OUT BY A COMPETENT CONTRACTOR WORKING, WHERE APPROPRIATE, TO AN APPROPRIATE METHOD STATEMENT.

THIS DRAWING IS TO BE USED ONLY FOR THE PURPOSE OF ISSUE THAT IT WAS ISSUED FOR.

NOTES

1. ALL DIMENSIONS ARE IN METRES UNLESS OTHERWISE STATED.
2. THE INFORMATION ON THIS PLAN IS GIVEN WITHOUT OBLIGATION OR WARRANTY. NO LIABILITY OF ANY KIND WHATSOEVER IS ACCEPTED BY AECOM FOR ANY ERRORS OR OMISSIONS.
3. SEARCHES FOR UTILITIES HAVE BEEN CARRIED OUT. REFER TO DRAWING NO'S GEN_PD-ACM-VUT-DGT_UTL_ZZ_ZZ-DR-T-0116 TO 0119.

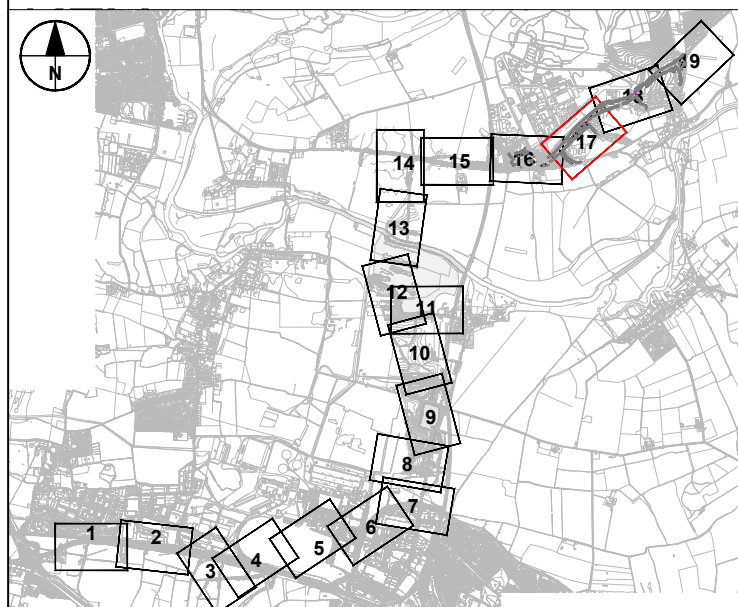

First Issue	JB ART	17/09/21	P01
Second Issue	SG AA	14/06/22	P02
REVISION DETAILS			
	By Check	Date	Suffix

SUITABLE FOR APPROVAL

Client
OXFORDSHIRE COUNTY COUNCIL

Project Title
DIDCOT GARDEN TOWN HOUSING INFRASTRUCTURE FUND (HIF 1)

Drawing Title
DRAINAGE CATCHMENT PLAN SHEET 17 OF 19

Designed VD	Drawn SG	Checked AA	Approved AGB	Date 27/06/23
Internal Project No. 60632497		Suitability S4		
Scale @ A1 1:1000		Discipline Town & Country Planner		

THIS DOCUMENT HAS BEEN PREPARED PURSUANT TO AND SUBJECT TO THE TERMS OF AECOM'S APPOINTMENT BY ITS CLIENT. AECOM ACCEPTS NO LIABILITY FOR ANY USE OF THIS DOCUMENT OTHER THAN BY ITS ORIGINAL CLIENT OR FOLLOWING AECOM'S EXPRESS AGREEMENT TO SUCH USE, AND ONLY FOR THE PURPOSES FOR WHICH IT WAS PREPARED AND PROVIDED.

AECOM
AECOM House
Home Lane
Bedford
MK40 1TS
Tel: +44 (0)1234 329 641
www.aecom.com

AECOM
AECOM Infrastructure & Environment UK Limited
Registered in England Registered number: 880328
Registered office: Midpoint, Alencon Link,
Basingstoke, Hampshire RG21 7PP

Drawing Number Work Package ID GEN_PD-ACM-HDG-DGT_DRG_ZZ_ZZ-DR-T-0036	Volume 1	Type Location	Number 1	Rev P03
---	-------------	------------------	-------------	------------